



1 South (Street) Elevation
A300 SCALE: 1/8"=1'-0"

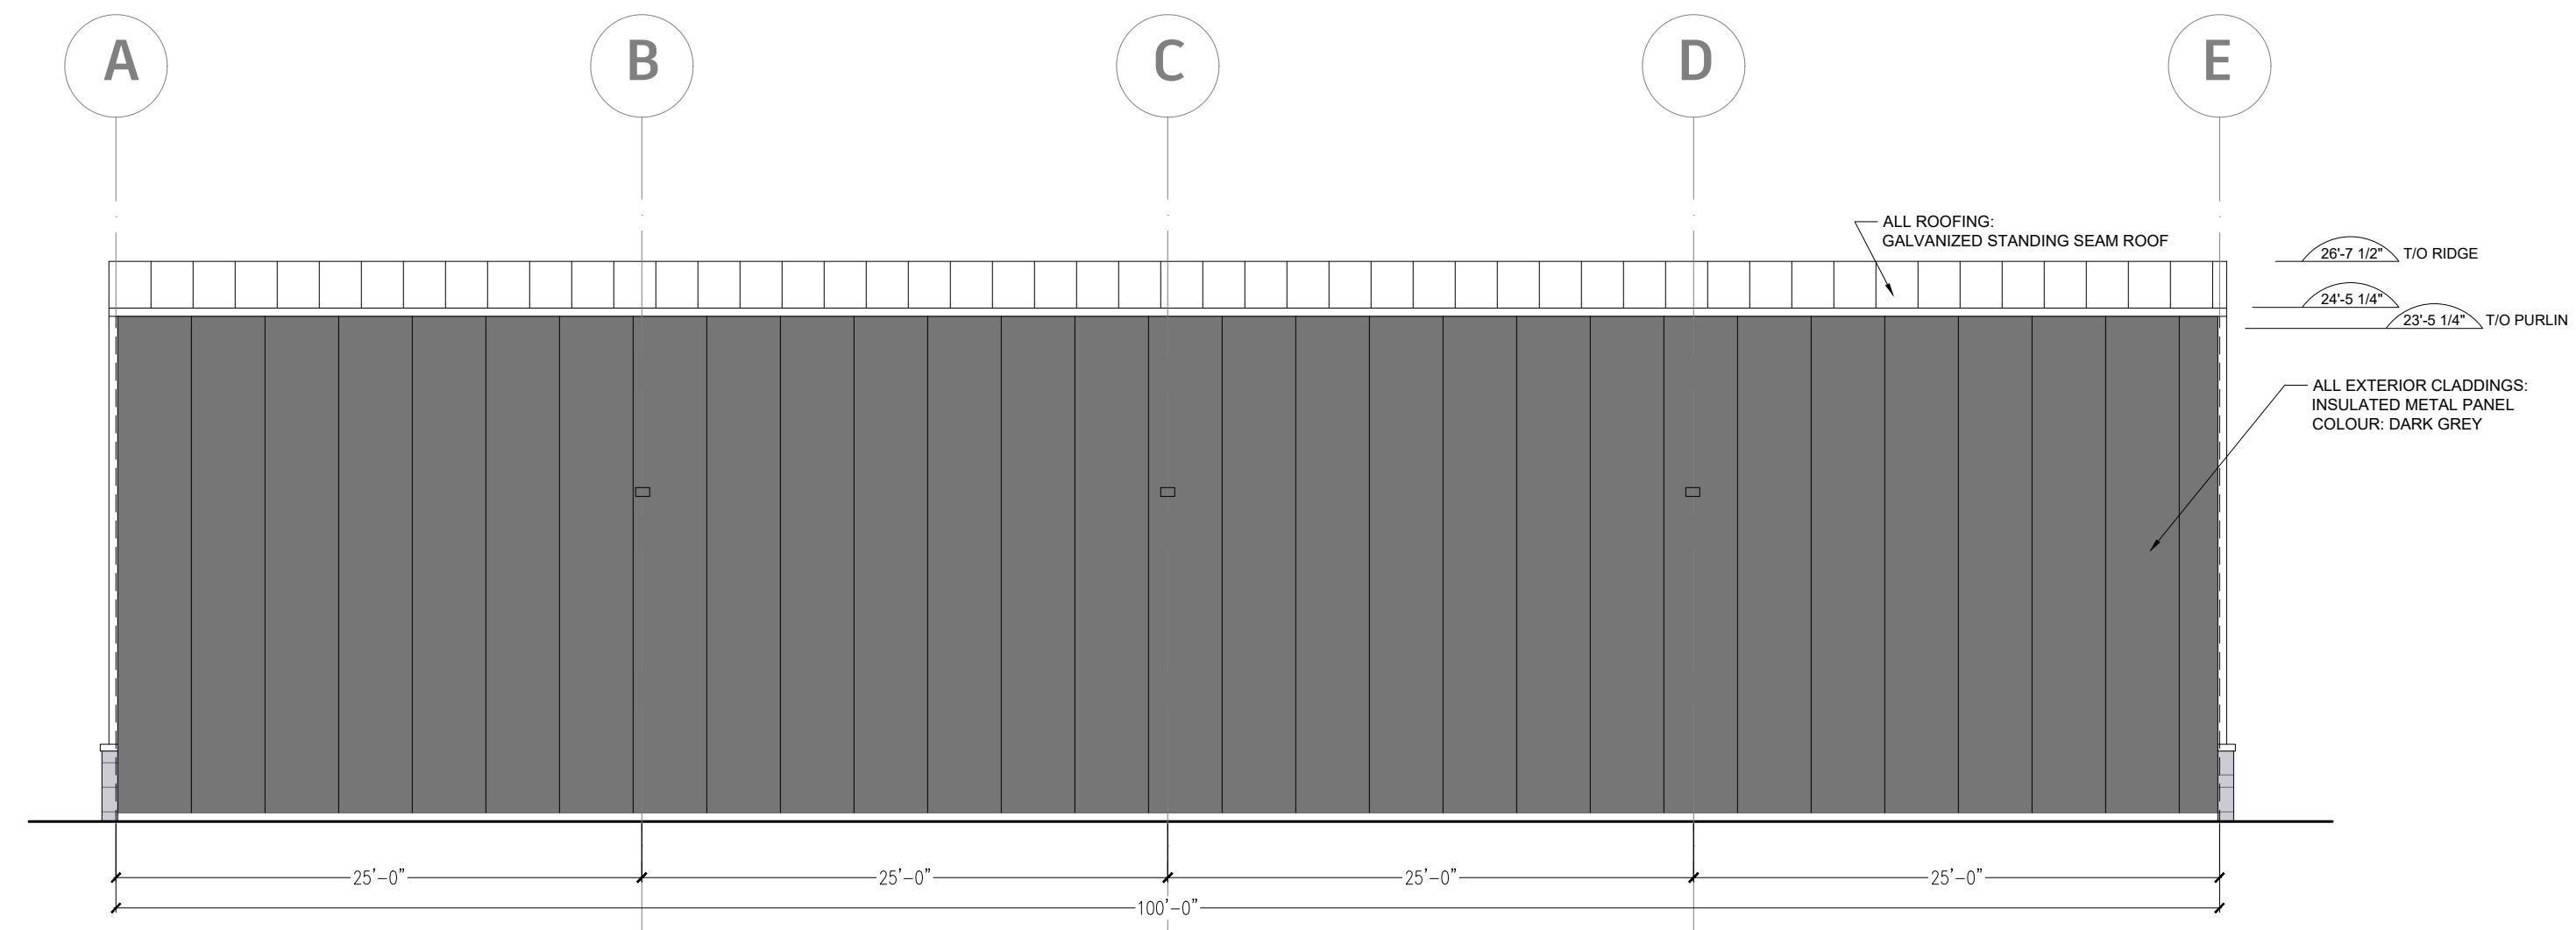

2 North Elevation
A300 SCALE: 1/8"=1'-0"

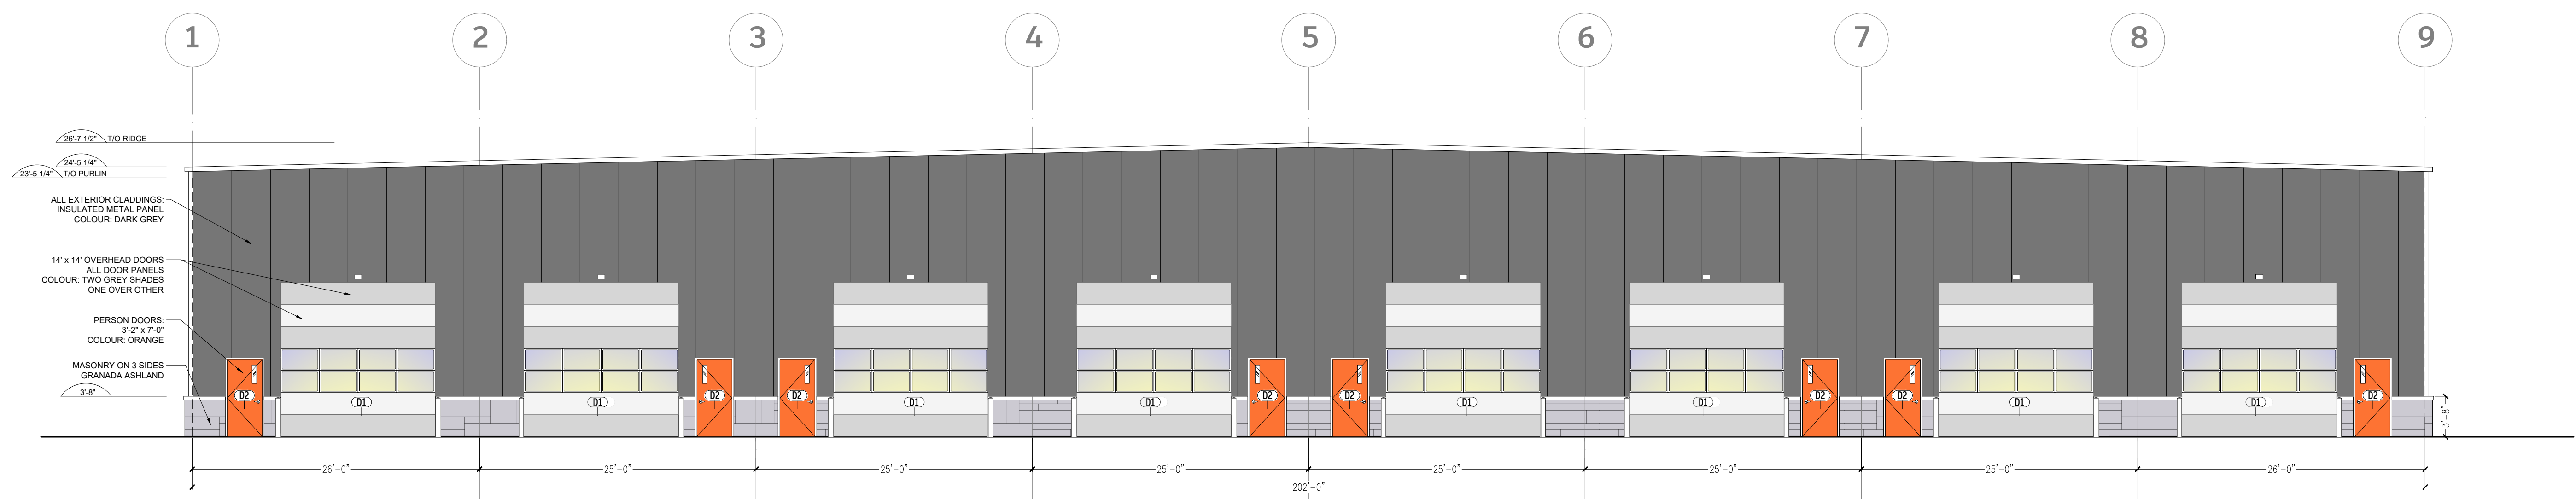

3 West Elevation
A300 SCALE: 1/8"=1'-0"
(EAST ELEVATION THE SAME)

DESIGN IN PROCESS

PERMIT	
TENDER	
CONSTRUCTION	

GENERAL NOTES
 - THIS DRAWING IS PROVIDED FOR INFORMATION AND DESIGN PURPOSE ONLY.
 - IT IS NOT TO BE USED FOR CONSTRUCTION UNLESS NOTED AND APPROVED.
 - THE DRAWING AND DESIGN ARE THE PROPERTY OF BBS CONSTRUCTION (ONTARIO) LTD. AND MAY NOT BE USED OR REPRODUCED WITHOUT OUR EXPLICIT APPROVAL.

1	2024-03-18	ISSUED FOR INTERNAL REVIEW
N°	DATE	REVISION

REVISION



BUILDING A REPUTATION ON EXCELLENCE

BBS CONSTRUCTION (ONTARIO) LTD.
 233 RUSS BRADLEY ROAD,
 CARP, ON K1L 1L0, CANADA
 TEL: (613) 226-8830 FAX: (613) 226 7709

OWNER:
 Greg Clarke

PROJECT N°: 589-24
 PROJECT NAME:
Almonte Storage Bldgs

DRAWING TITLE:
 Elevations

SCALE:	1/8"=1'-0"	DRAWING N°
PRINT SIZE:	36x24 (ARCH D)	A300
DRAWN BY:	MA	
DATE:	2024-03-14	