


GENERAL NOTES

1. CONTRACTOR TO VERIFY ALL DIMENSIONS & CONDITIONS ON SITE AND IMMEDIATELY NOTIFY THE ARCHITECT OF ALL DISCREPANCIES
2. DO NOT SCALE THE DWG. IF DIMENSIONS ARE IN QUESTION, OBTAIN CLARIFICATION FROM THE ARCHITECT BEFORE CONTINUING.
3. PARTITION TYPES AND FIRE RESISTIVE RATINGS INDICATED ON A WALL ARE TO BE CONT. FOR THE LENGTH AND HEIGHT OF A PARTITION INCLUDING HEAD, SEALS AND JOINTS.
4. OPENINGS IN A RATED WALL, FLOOR, CEILING AND ROOF ASSEMBLIES SHALL BE SEALED WITH A FIRE RESISTANT JOINT SYSTEMS OR PROTECTED WITH A FIRE RATED CHASE.
5. WHERE MATERIALS ARE APPLIED TO, OR ARE IN DIRECT CONTACT WITH WORK INSTALLED BY ANOTHER SUBCONTRACTOR, COMMENCEMENT OF WORK IMPLIES ACCEPTANCE OF THE SUBSTRATE AS SUITABLE FOR THE APPLICATION INTENDED.

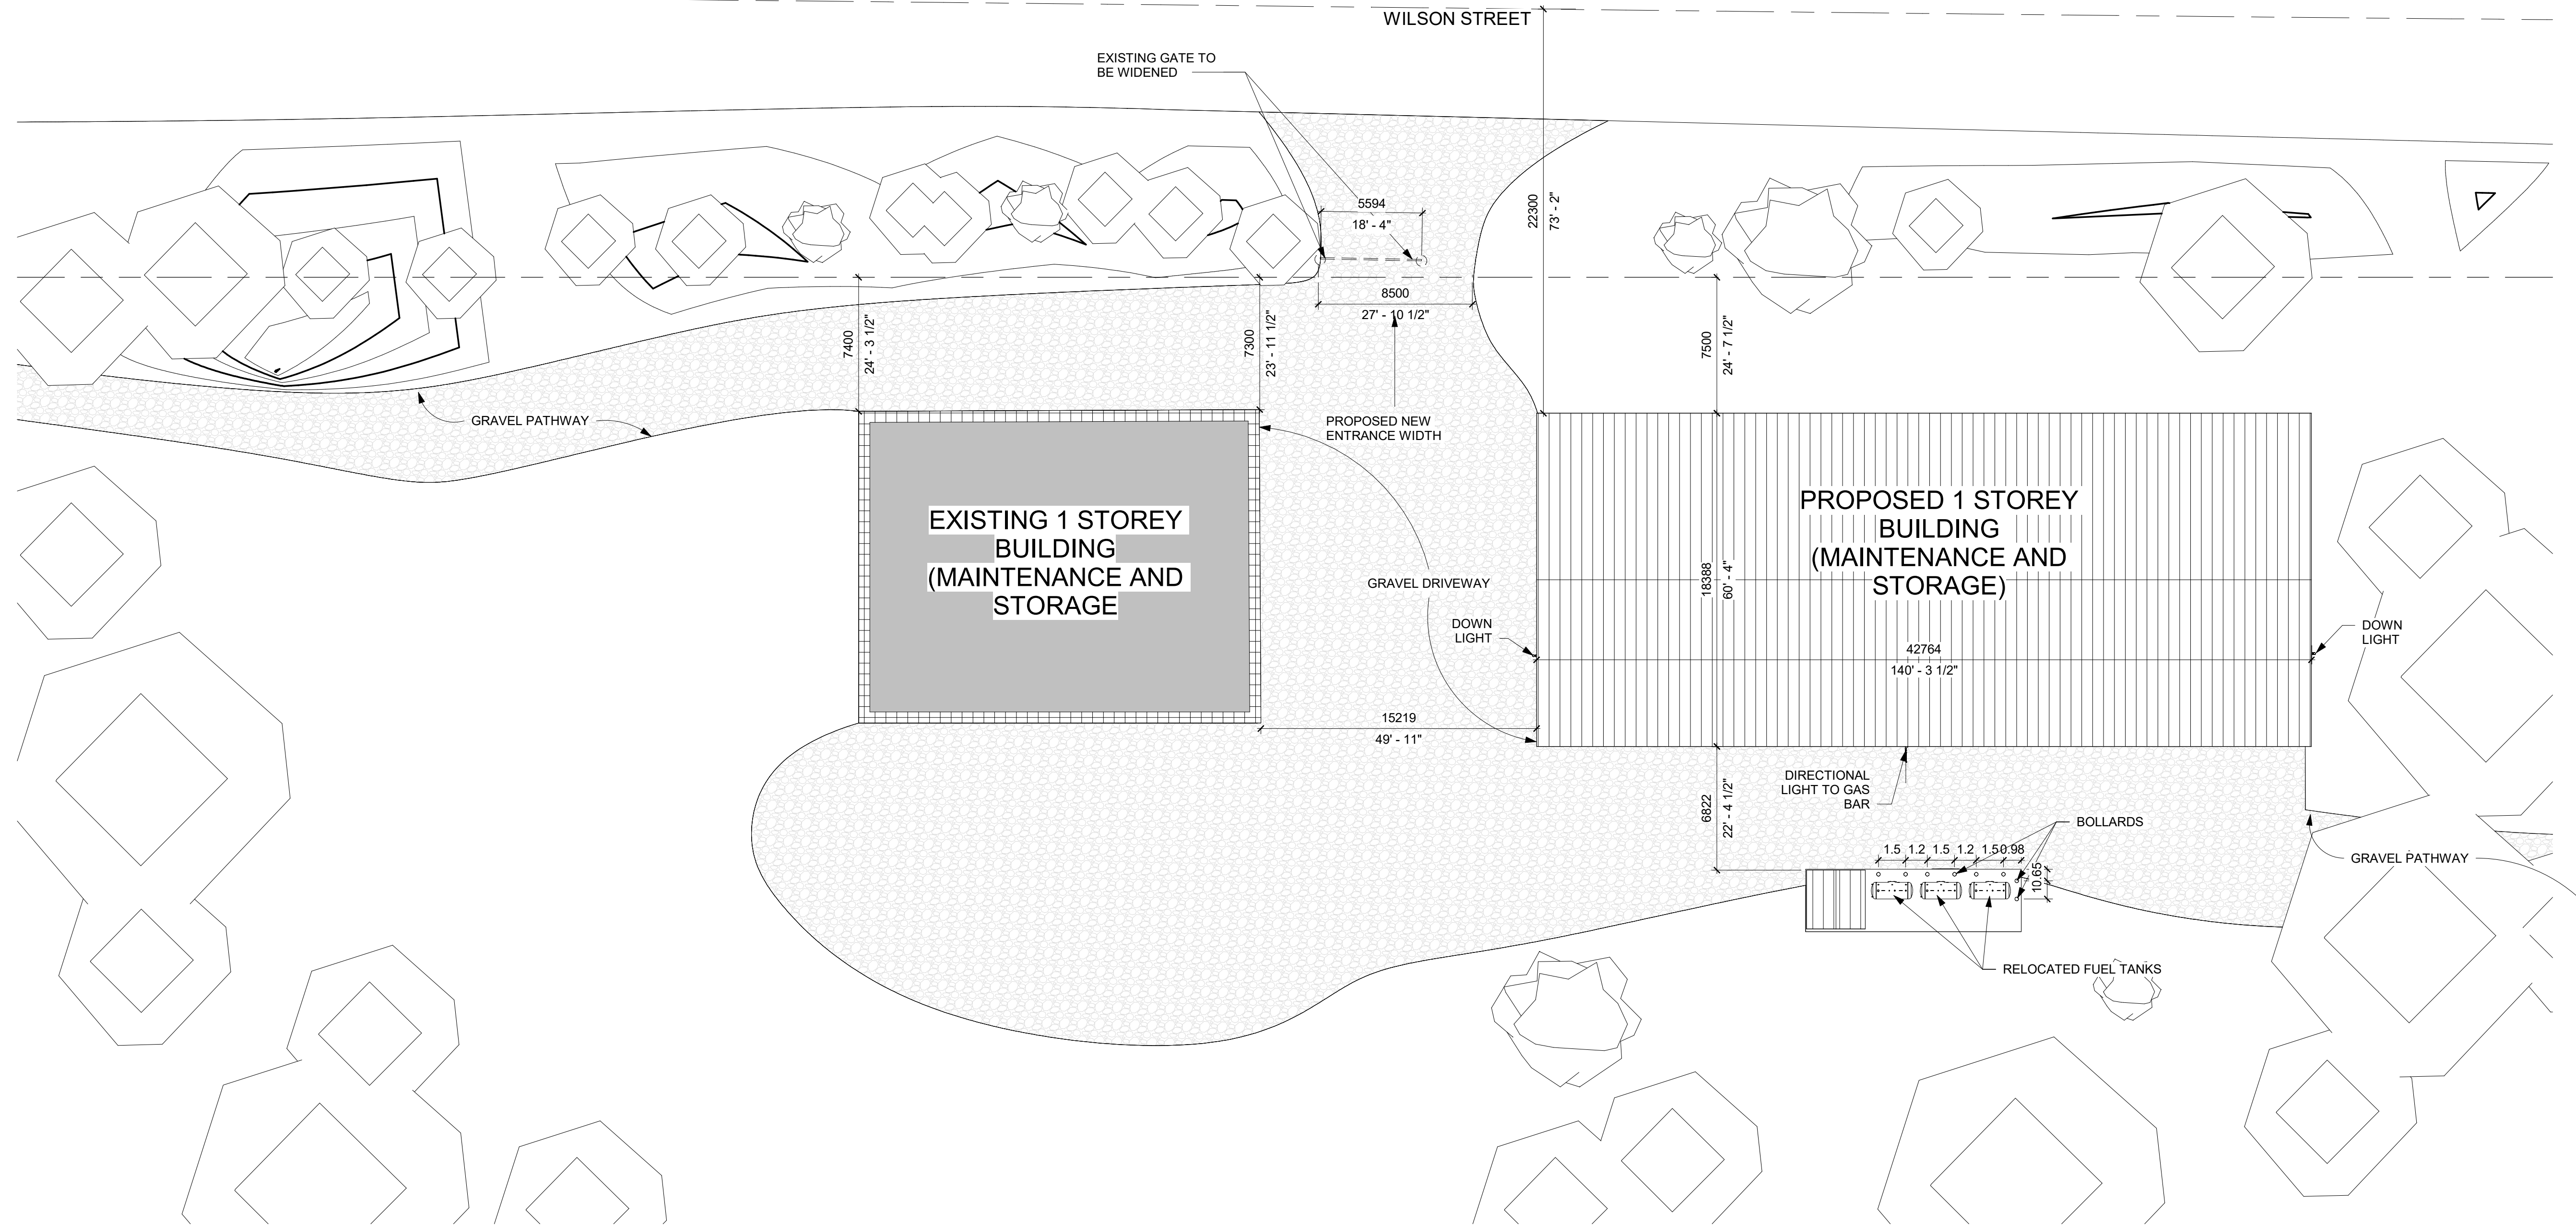

1 PROPOSED SITE PLAN
1 : 200

1 ISSUED FOR MINOR VARIANCE 2026-05-29
ISSUE RECORD

SASI
Symbi-ARC Studio Inc

info@symbiarc.ca www.symbiarc.ca

THE MISSISSIPPI GOLF COURSE


PROJECT NUMBER	DRAWN BY	CHECKED BY
2026.01	SE	SE

SITE PLAN

SCALE 1 : 200 **SP-100** REV 1

GENERAL NOTES

1. CONTRACTOR TO VERIFY ALL DIMENSIONS & CONDITIONS ON SITE AND IMMEDIATELY NOTIFY THE ARCHITECT OF ALL DISCREPANCIES
2. DO NOT SCALE THE DWG. IF DIMENSIONS ARE IN QUESTION, OBTAIN CLARIFICATION FROM THE ARCHITECT BEFORE CONTINUING.
3. PARTITION TYPES AND FIRE RESISTIVE RATINGS INDICATED ON A WALL ARE TO BE CONF. FOR THE LENGTH AND HEIGHT OF A PARTITION INCLUDING HEAD, SEALS AND JOINTS.
4. OPENINGS IN A RATED WALL, FLOOR, CEILING AND ROOF ASSEMBLIES SHALL BE SEALED WITH A FIRE RESISTANT JOINT SYSTEMS OR PROTECTED WITH A FIRE RATED CHASE.
5. WHERE MATERIALS ARE APPLIED TO, OR ARE IN DIRECT CONTACT WITH WORK INSTALLED BY ANOTHER SUBCONTRACTOR, COMMENCEMENT OF WORK IMPLIES ACCEPTANCE OF THE SUBSTRATE AS SUITABLE FOR THE APPLICATION INTENDED.

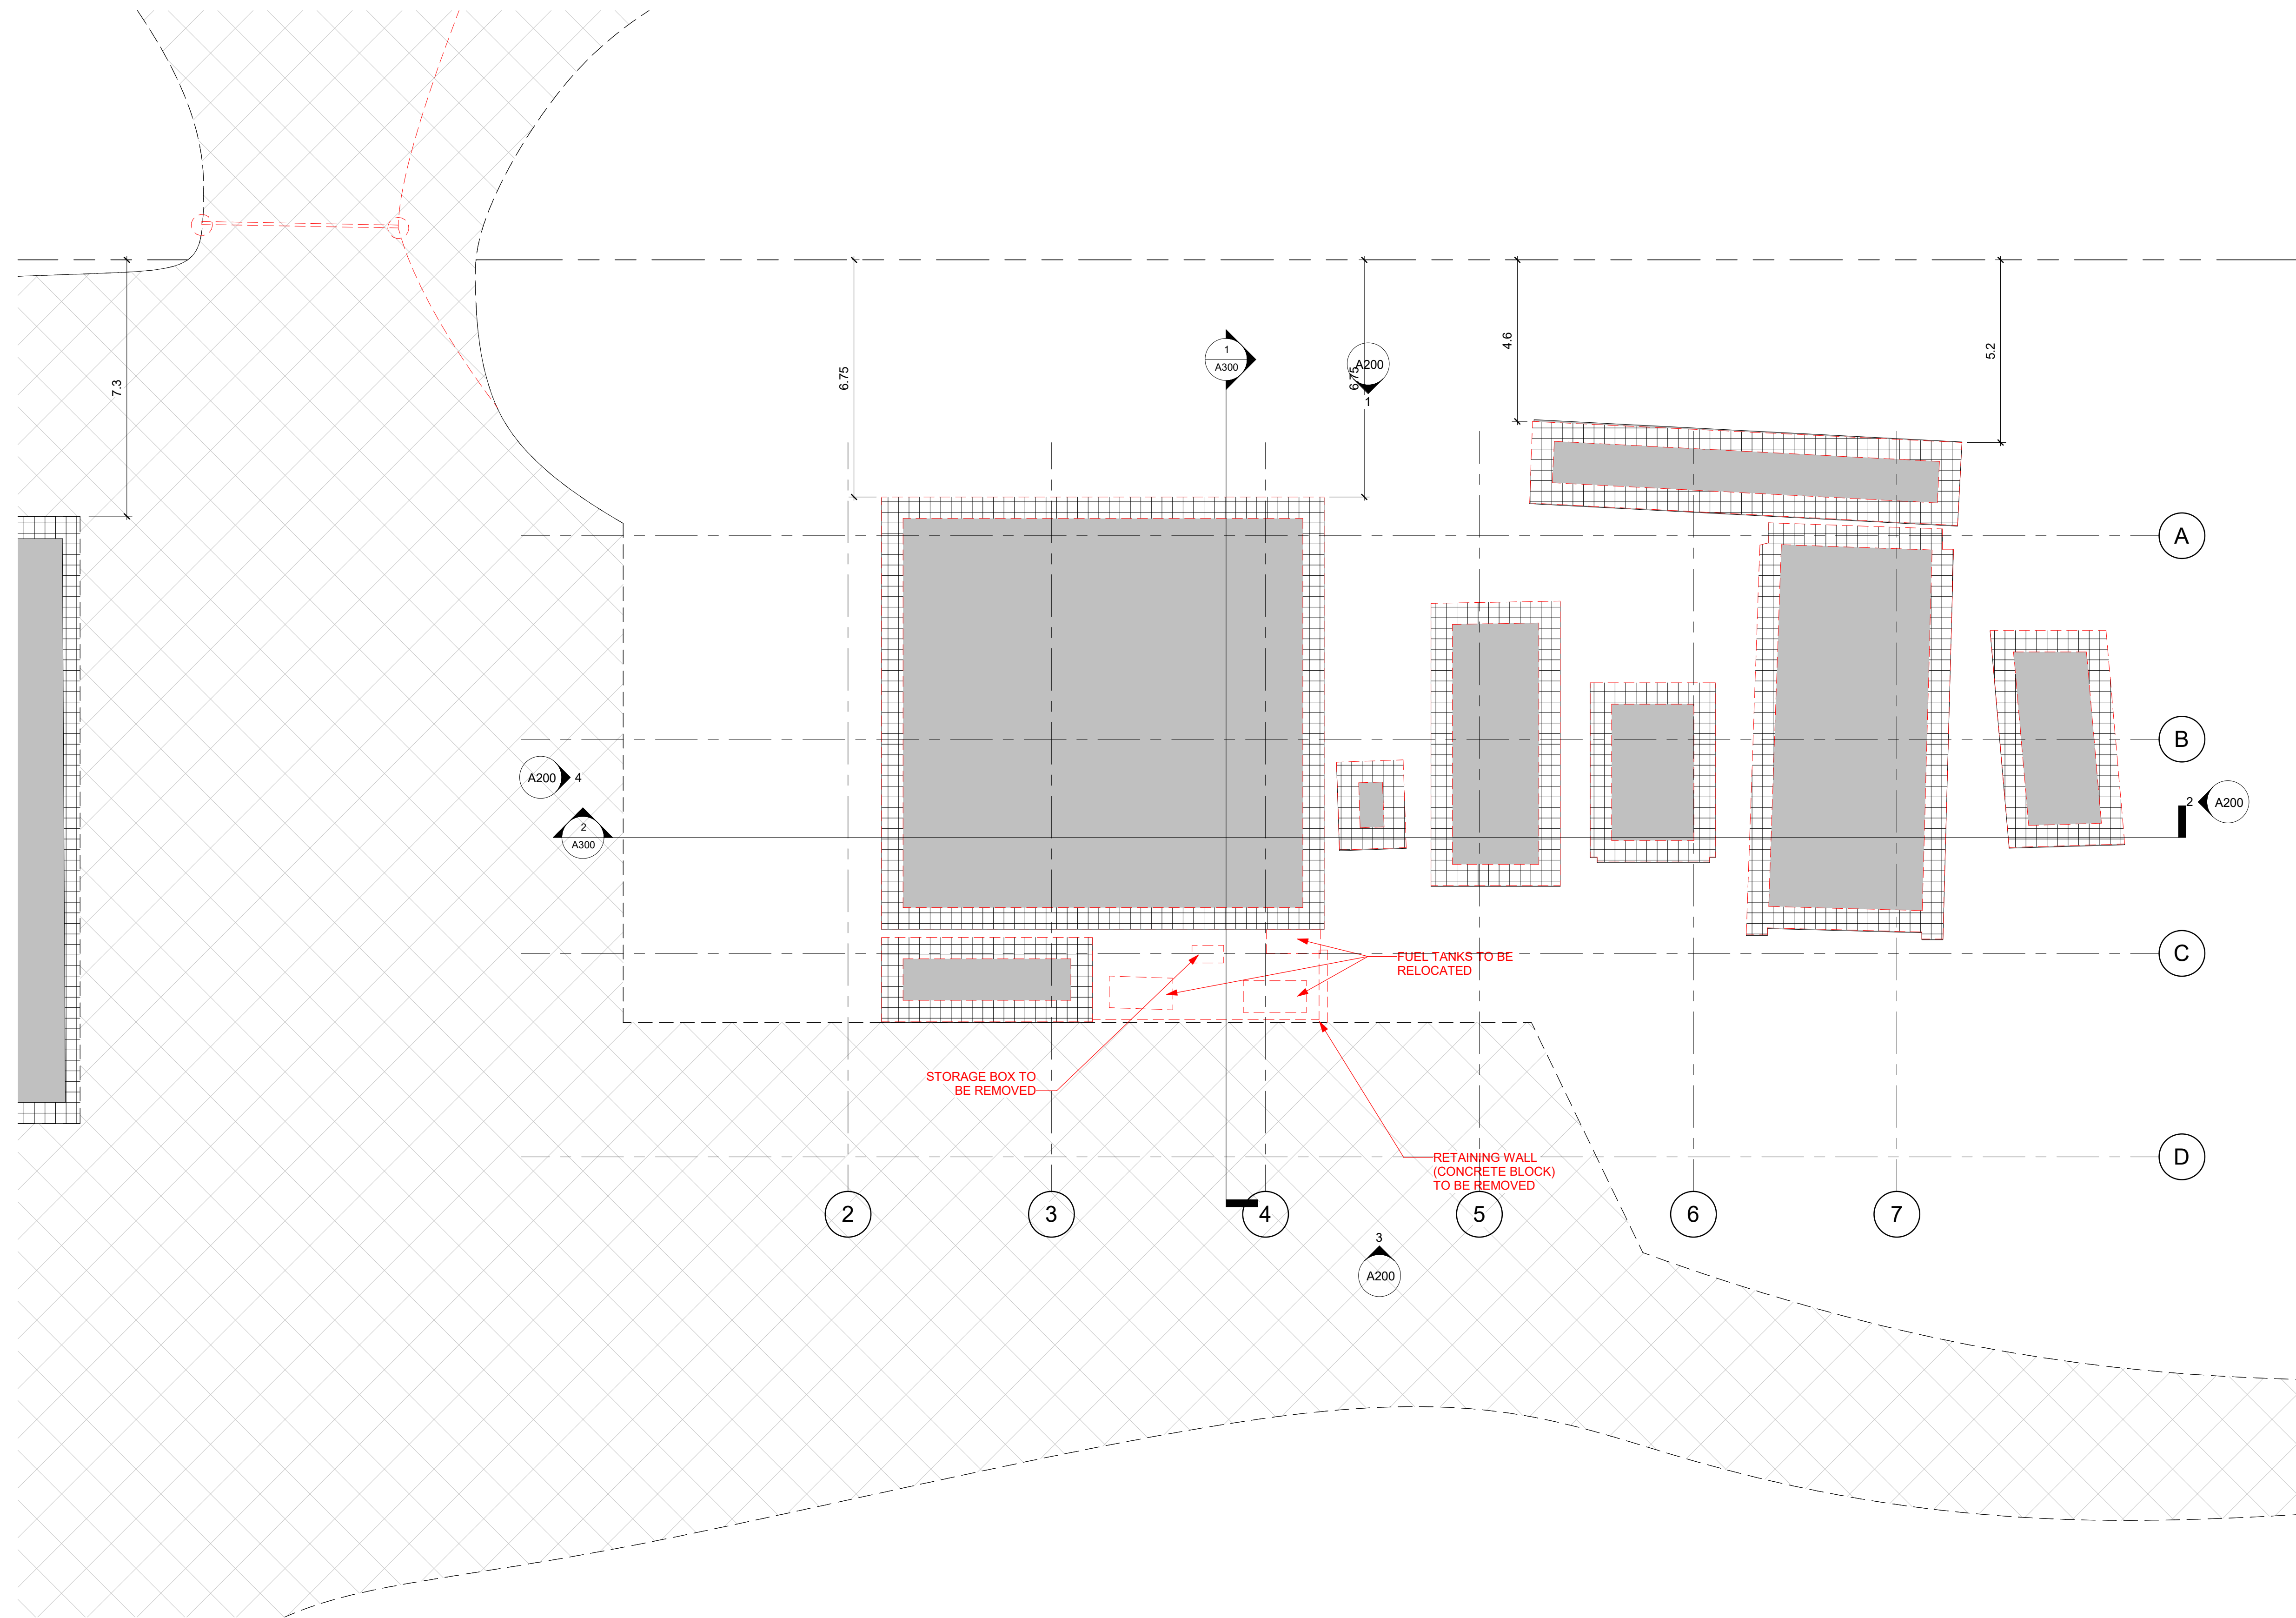

1 DEMOLITION PLAN

1 : 100

1 ISSUED FOR MINOR VARIANCE 2026-05-29
ISSUE RECORD

SASI
Symbi-ARC Studio Inc

info@symbiarc.ca www.symbiarc.ca

THE MISSISSIPPI GOLF COURSE


PROJECT NUMBER	DRAWN BY	CHECKED BY
2026.01	SE	SE

FLOOR PLANS

SCALE 1 : 100 **D-100** REV 1

GENERAL NOTES

1. CONTRACTOR TO VERIFY ALL DIMENSIONS & CONDITIONS ON SITE AND IMMEDIATELY NOTIFY THE ARCHITECT OF ALL DISCREPANCIES
2. DO NOT SCALE THE DWG. IF DIMENSIONS ARE IN QUESTION, OBTAIN CLARIFICATION FROM THE ARCHITECT BEFORE CONTINUING.
3. PARTITION TYPES AND FIRE RESISTIVE RATINGS INDICATED ON A WALL ARE TO BE CONF. FOR THE LENGTH AND HEIGHT OF A PARTITION INCLUDING HEAD, SEALS AND JOINTS.
4. OPENINGS IN A RATED WALL, FLOOR, CEILING AND ROOF ASSEMBLIES SHALL BE SEALED WITH A FIRE RESISTANT JOINT SYSTEMS OR PROTECTED WITH A FIRE RATED CHASE.
5. WHERE MATERIALS ARE APPLIED TO, OR ARE IN DIRECT CONTACT WITH WORK INSTALLED BY ANOTHER SUBCONTRACTOR, COMMENCEMENT OF WORK IMPLIES ACCEPTANCE OF THE SUBSTRATE AS SUITABLE FOR THE APPLICATION INTENDED.

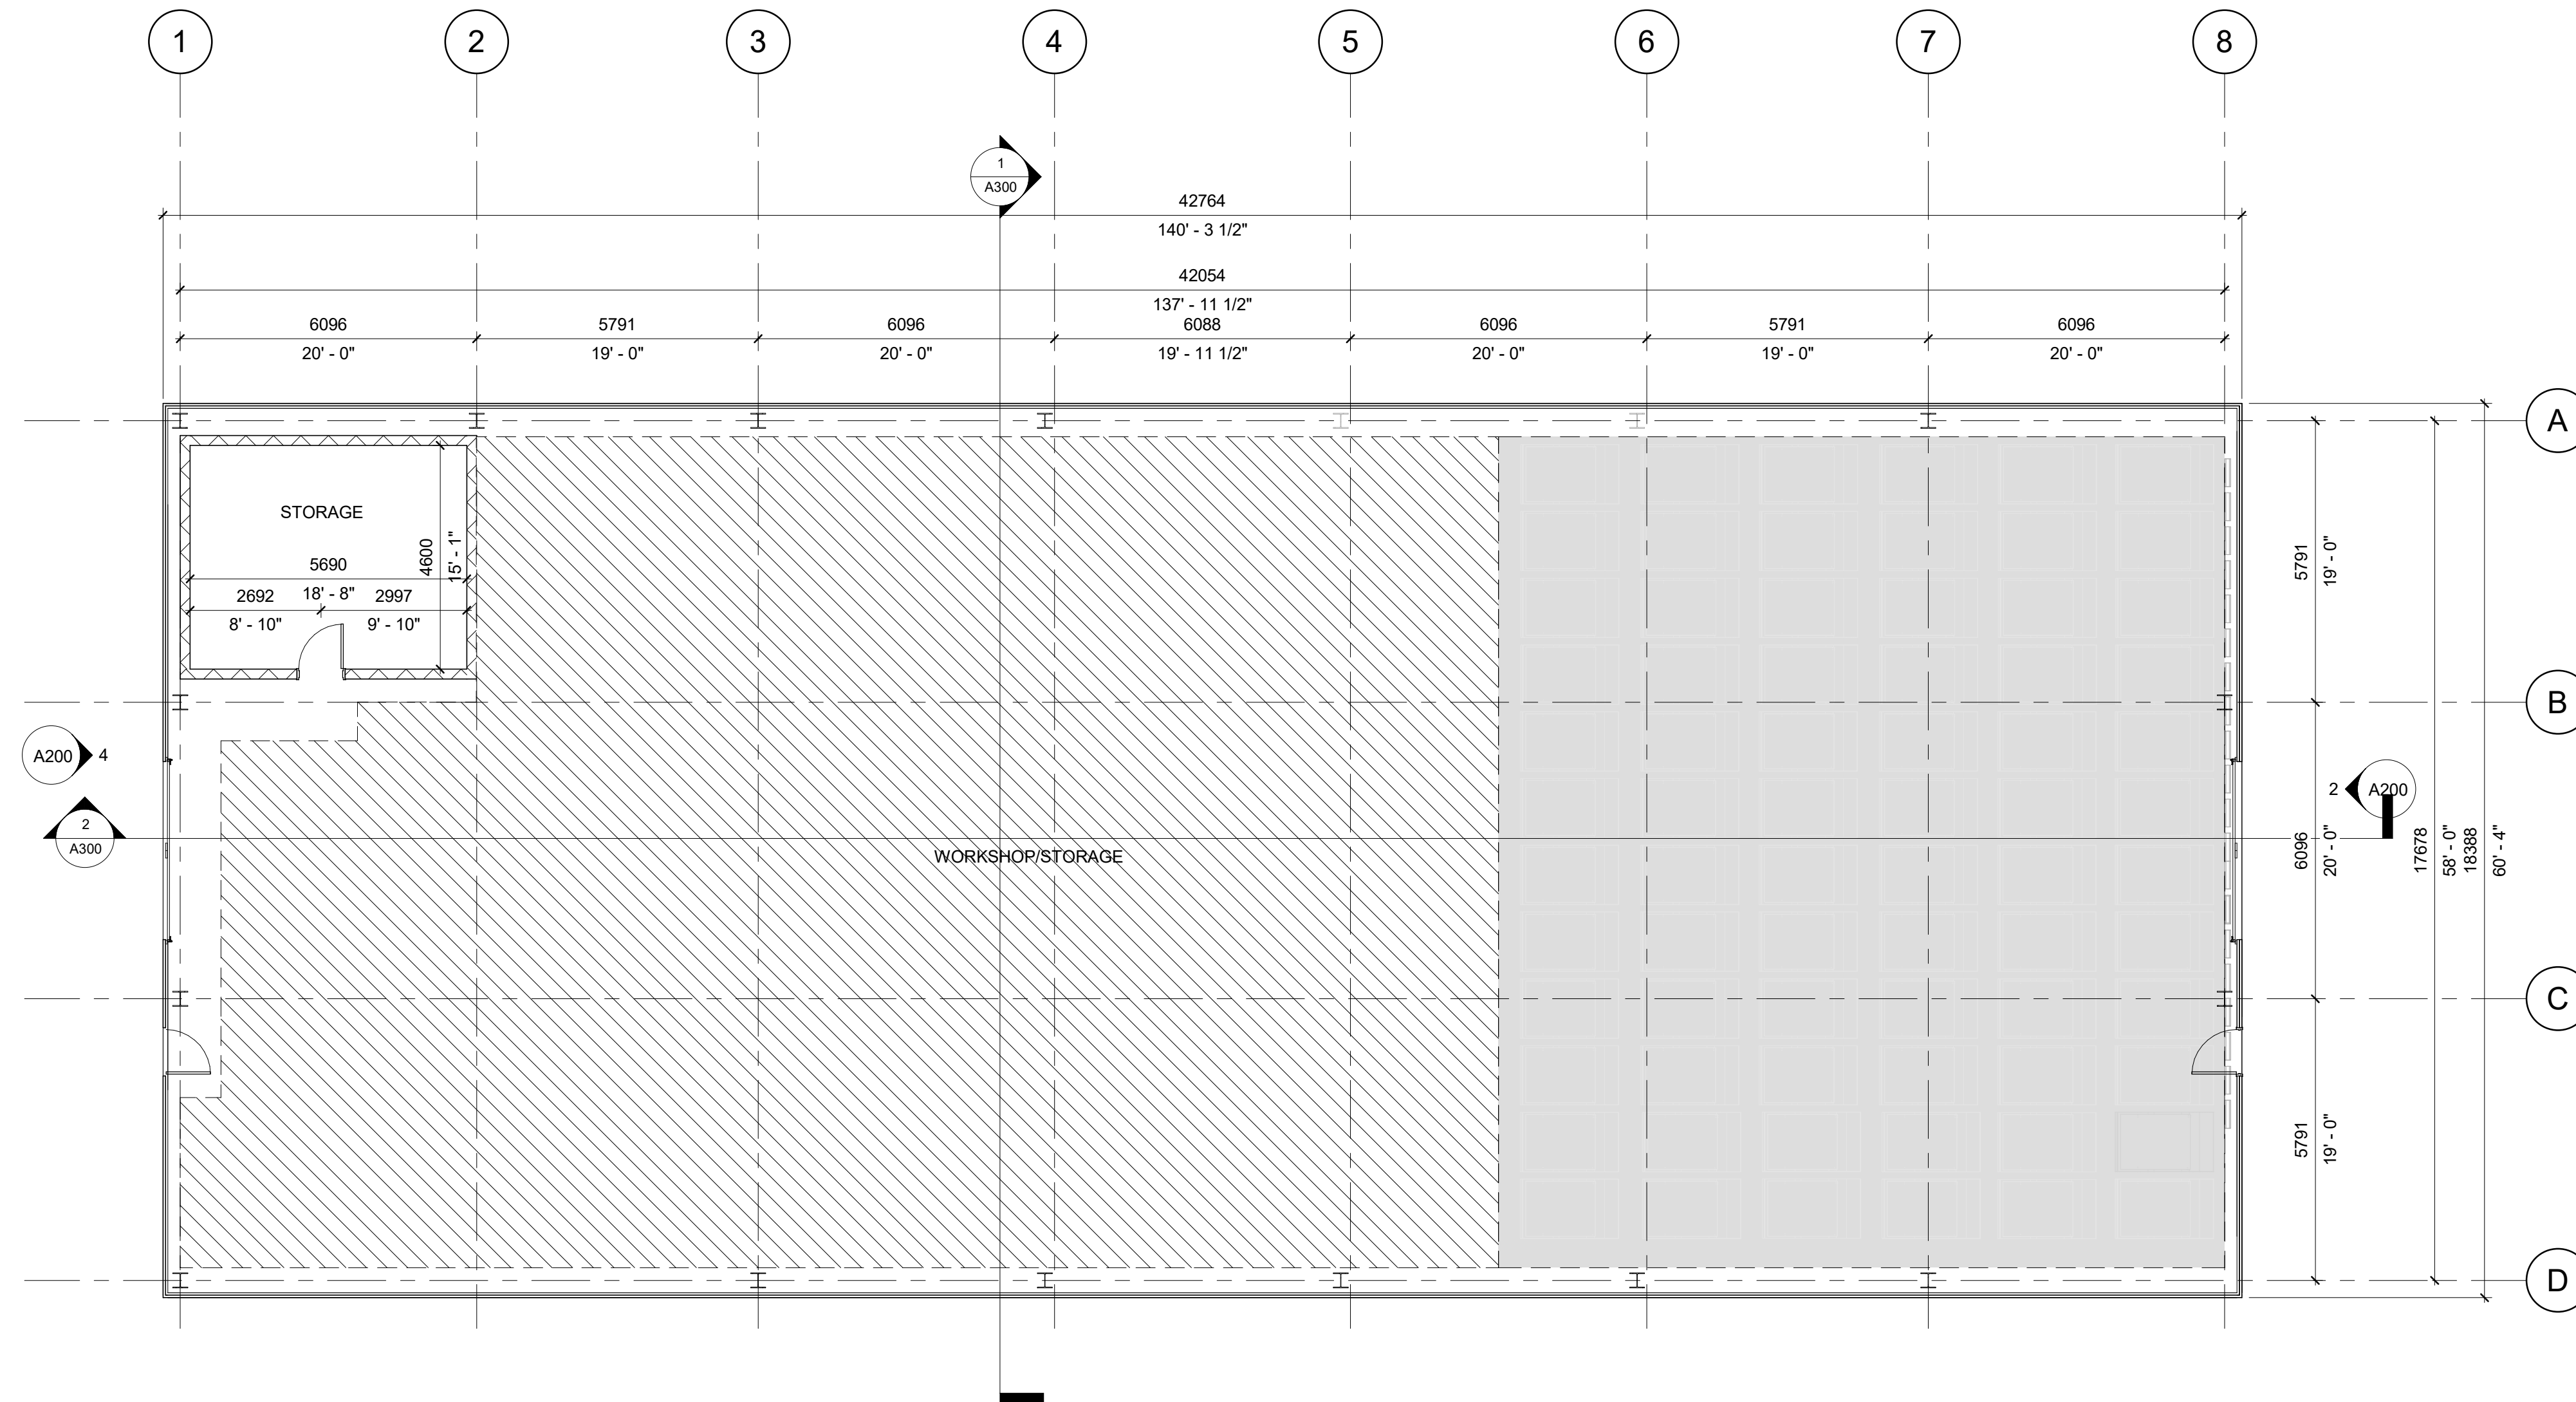

1 GROUND FLOOR
1 : 100

1 ISSUED FOR MINOR VARIANCE 2026-05-29
ISSUE RECORD

SASI
Symbi-ARC Studio Inc

info@symbiarc.ca www.symbiarc.ca


THE MISSISSIPPI GOLF COURSE

PROJECT NUMBER	DRAWN BY	CHECKED BY
2026.01	SE	SE


PLANS

SCALE
1 : 100


A100 REV 1

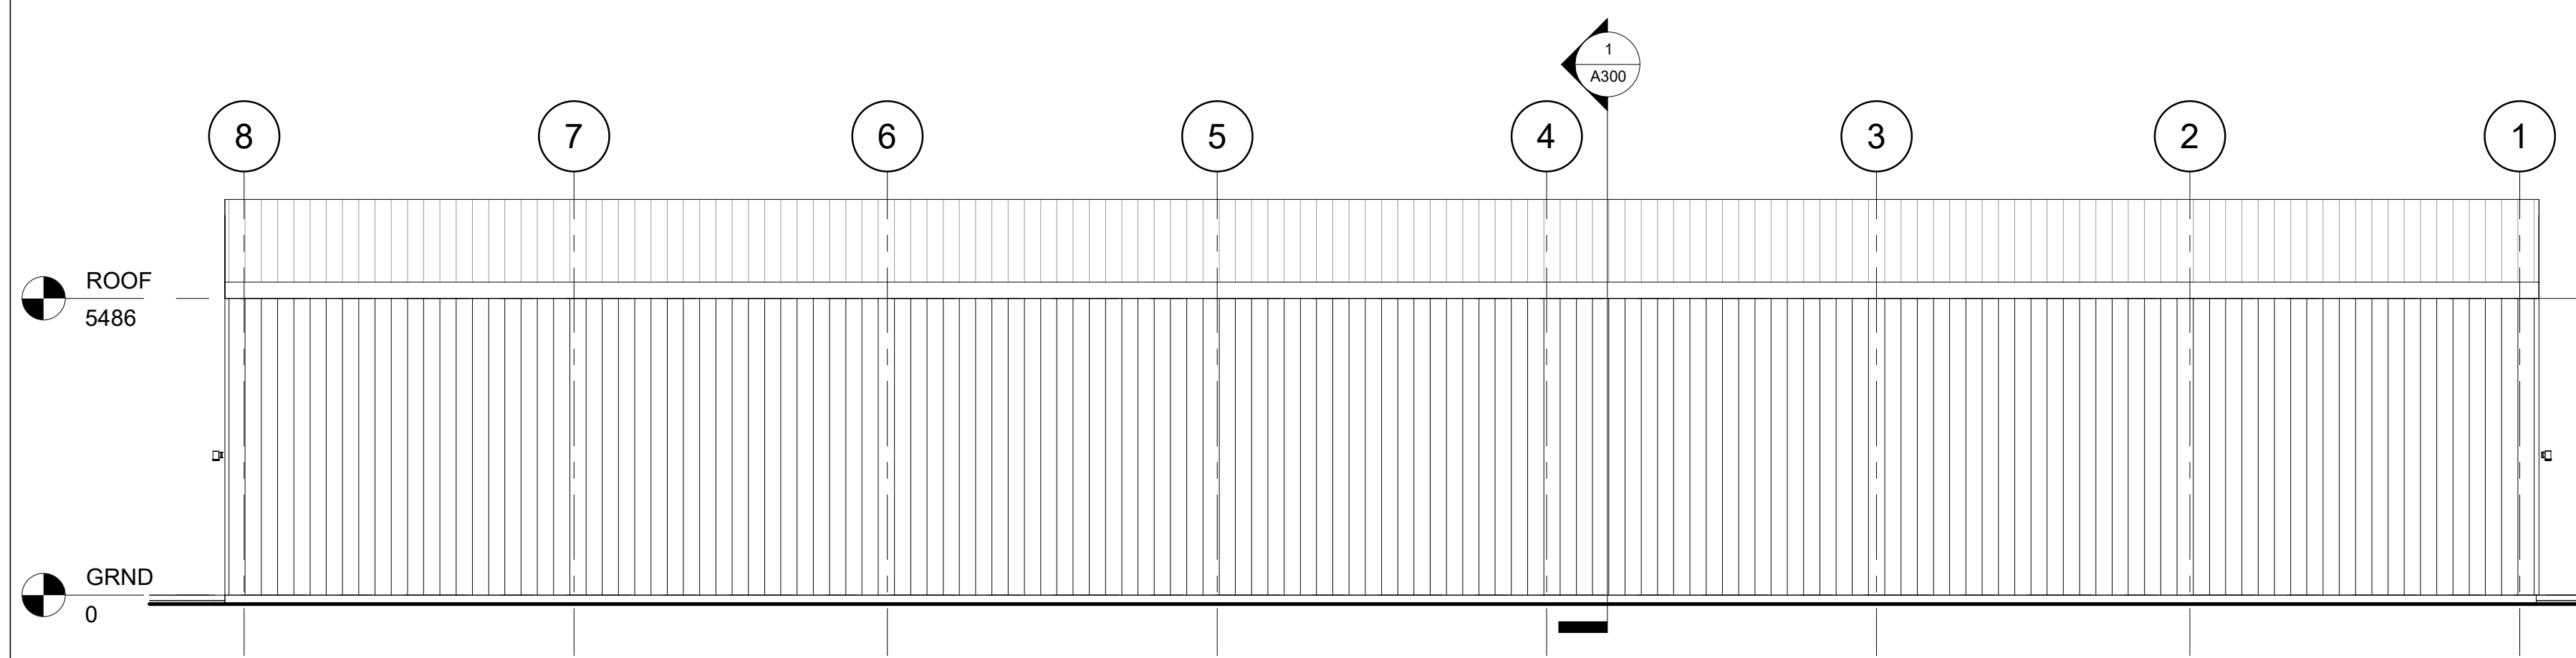


1 NORTH ELEVATION
1 : 100

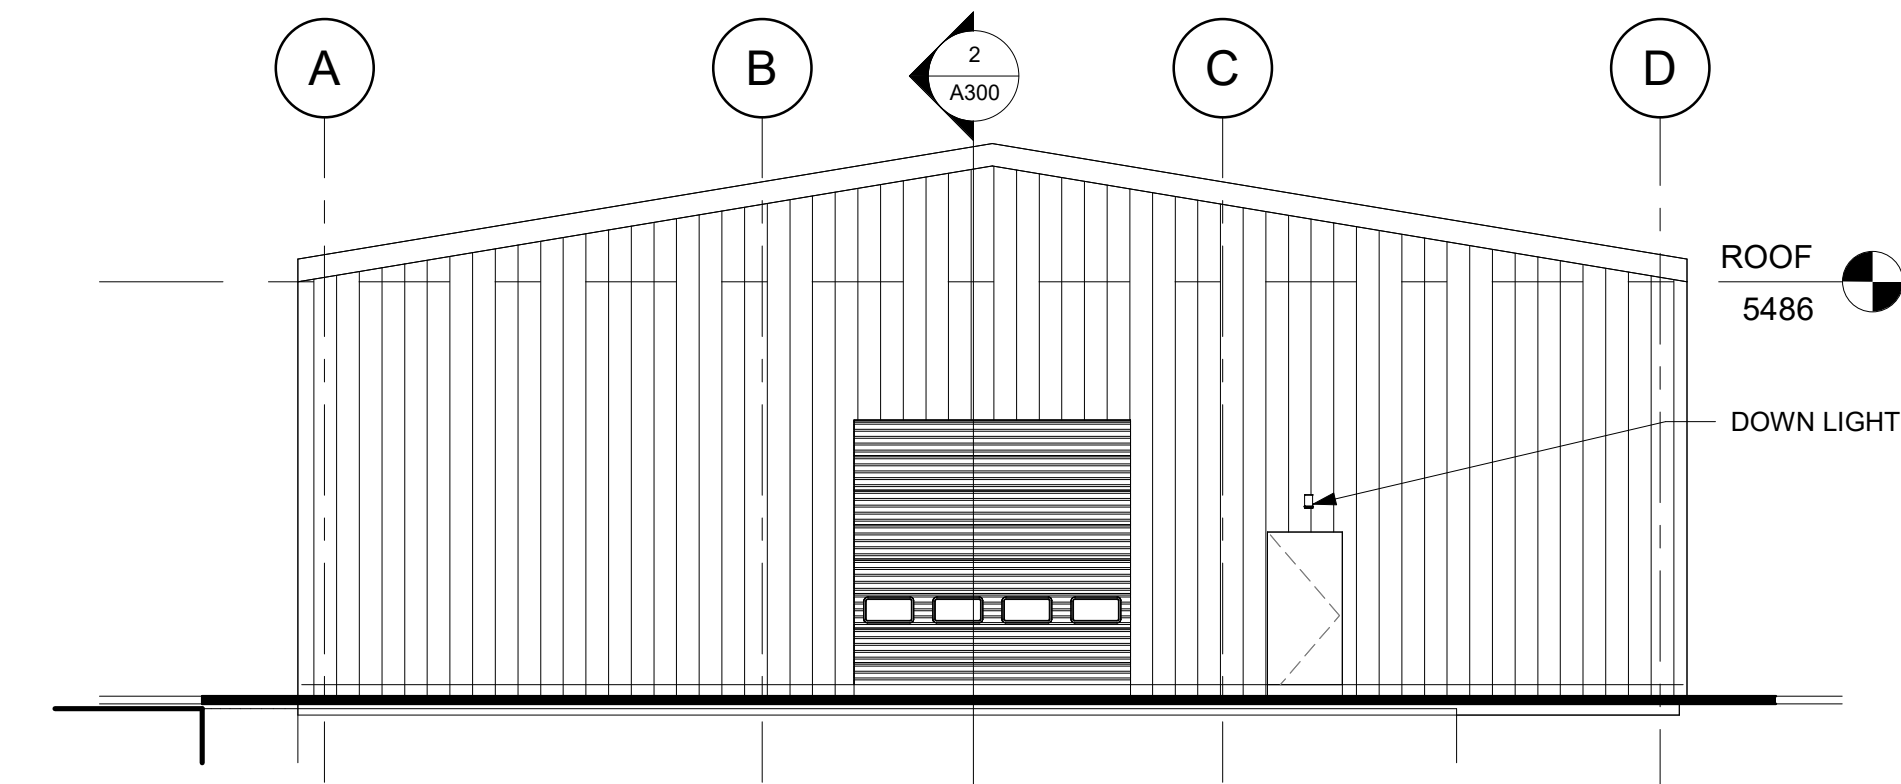

4 WEST ELEVATION
1 : 100

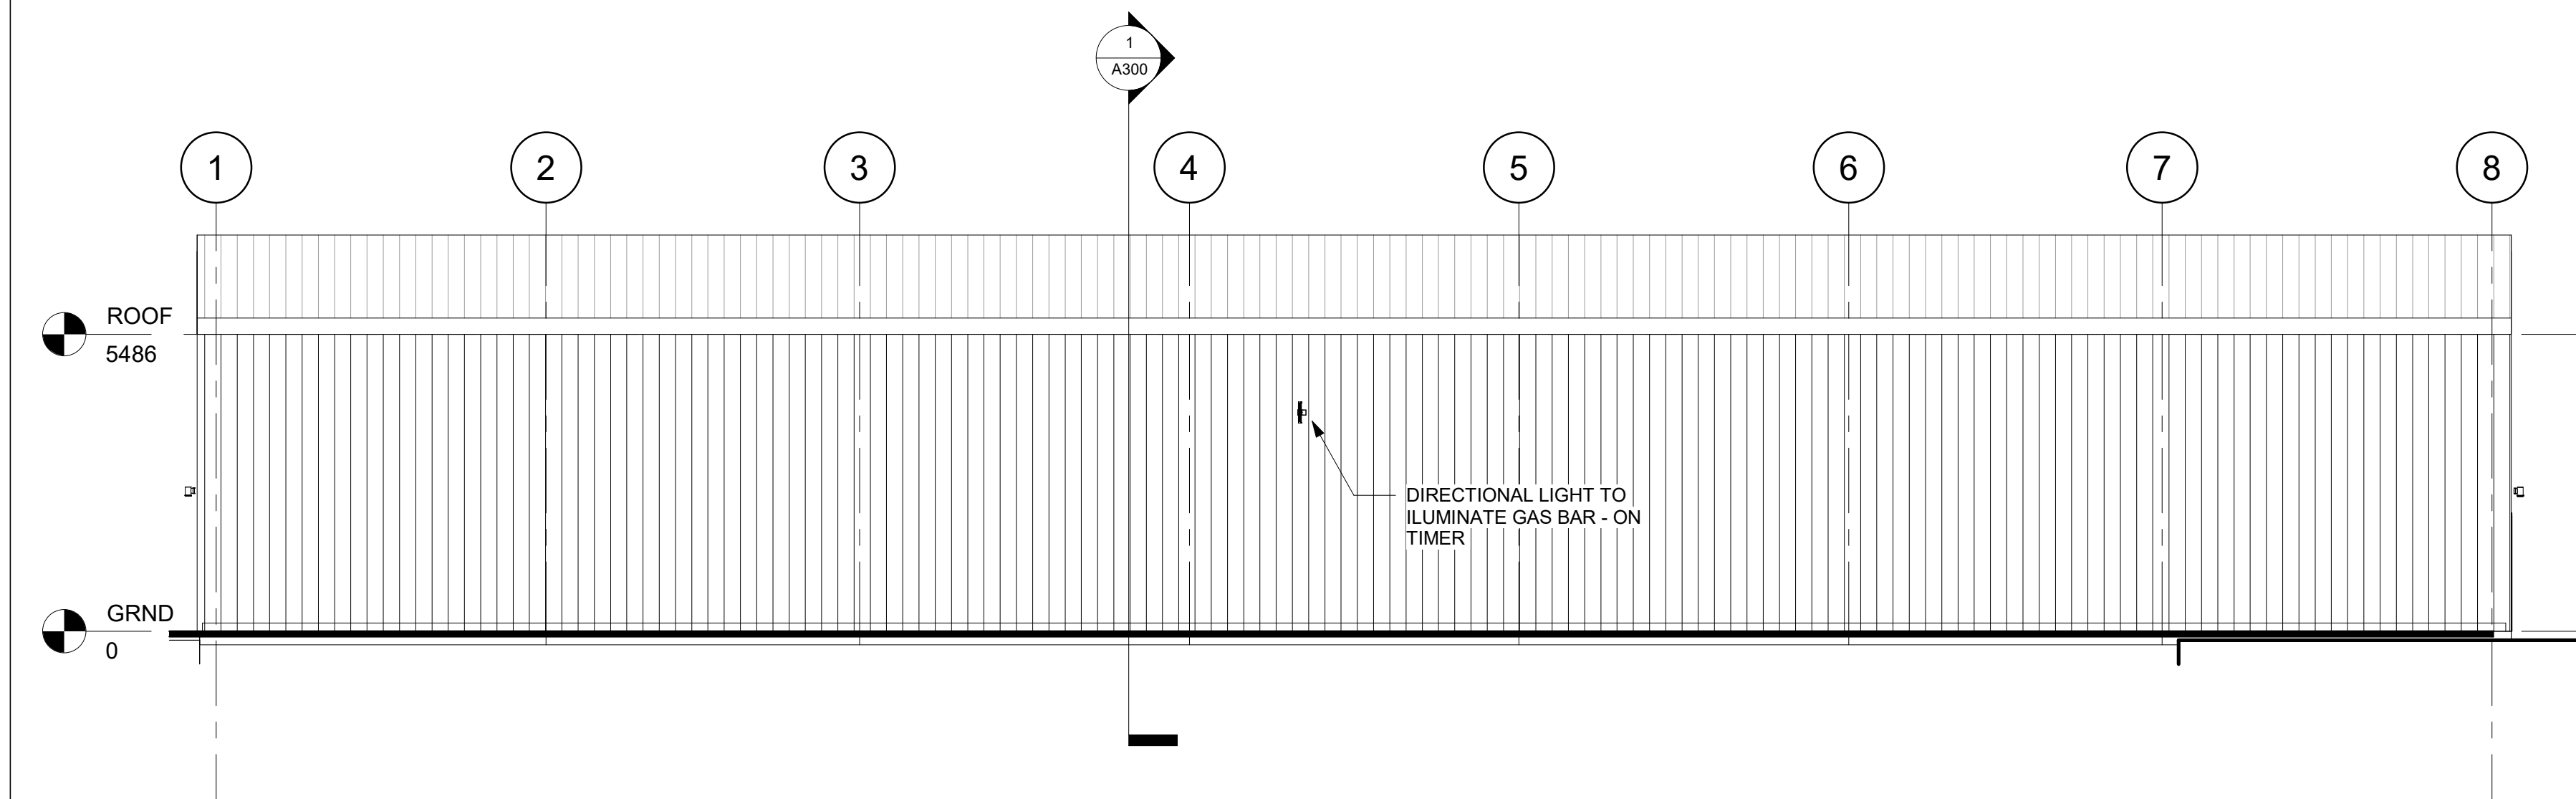

3 SOUTH ELEVATION
1 : 100

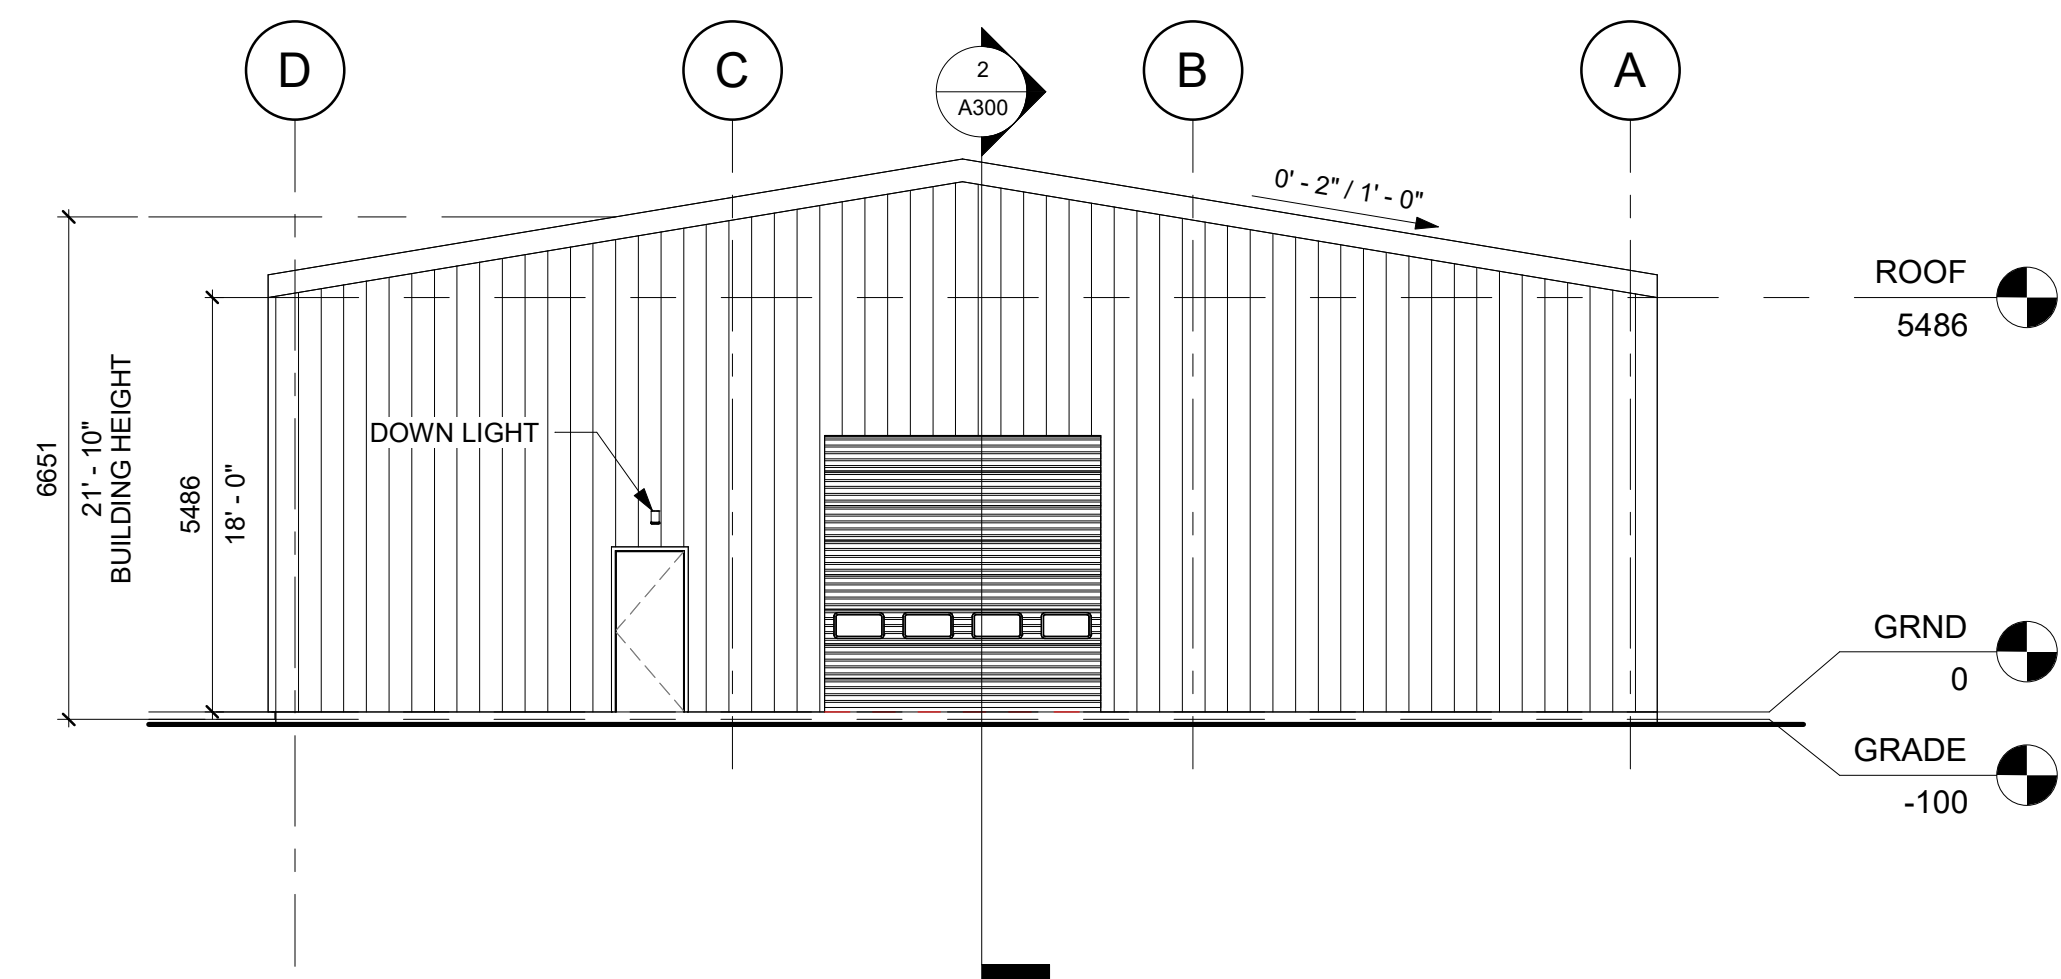

2 EAST ELEVATION
1 : 100

GENERAL NOTES

1. CONTRACTOR TO VERIFY ALL DIMENSIONS & CONDITIONS ON SITE AND IMMEDIATELY NOTIFY THE ARCHITECT OF ALL DISCREPANCIES
2. DO NOT SCALE THE DWG. IF DIMENSIONS ARE IN QUESTION, OBTAIN CLARIFICATION FROM THE ARCHITECT BEFORE CONTINUING.
3. PARTITION TYPES AND FIRE RESISTIVE RATINGS INDICATED ON A WALL ARE TO BE CONT. FOR THE LENGTH AND HEIGHT OF A PARTITION INCLUDING HEAD, SEALS AND JOINTS.
4. OPENINGS IN A RATED WALL, FLOOR, CEILING AND ROOF ASSEMBLIES SHALL BE SEALED WITH A FIRE RESISTANT JOINT SYSTEMS OR PROTECTED WITH A FIRE RATED CHASE.
5. WHERE MATERIALS ARE APPLIED TO, OR ARE IN DIRECT CONTACT WITH WORK INSTALLED BY ANOTHER SUBCONTRACTOR, COMMENCEMENT OF WORK IMPLIES ACCEPTANCE OF THE SUBSTRATE AS SUITABLE FOR THE APPLICATION INTENDED.

1 ISSUED FOR MINOR VARIANCE 2026-05-29
ISSUE RECORD

ROOF 5486
GRND 0
GRADE -100

SASI
Symbi-ARC Studio Inc
info@symbiarc.ca www.symbiarc.ca

THE MISSISSIPPI GOLF COURSE


PROJECT NUMBER	DRAWN BY	CHECKED BY
2026.01	SE	SE

ELEVATIONS


SCALE 1 : 100 **A200** REV 1

GENERAL NOTES

1. CONTRACTOR TO VERIFY ALL DIMENSIONS & CONDITIONS ON SITE AND IMMEDIATELY NOTIFY THE ARCHITECT OF ALL DISCREPANCIES
2. DO NOT SCALE THE DWG. IF DIMENSIONS ARE IN QUESTION, OBTAIN CLARIFICATION FROM THE ARCHITECT BEFORE CONTINUING.
3. PARTITION TYPES AND FIRE RESISTIVE RATINGS INDICATED ON A WALL ARE TO BE CONT. FOR THE LENGTH AND HEIGHT OF A PARTITION INCLUDING HEAD, SEALS AND JOINTS.
4. OPENINGS IN A RATED WALL, FLOOR, CEILING AND ROOF ASSEMBLIES SHALL BE SEALED WITH A FIRE RESISTANT JOINT SYSTEMS OR PROTECTED WITH A FIRE RATED CHASE.
5. WHERE MATERIALS ARE APPLIED TO, OR ARE IN DIRECT CONTACT WITH WORK INSTALLED BY ANOTHER SUBCONTRACTOR, COMMENCEMENT OF WORK IMPLIES ACCEPTANCE OF THE SUBSTRATE AS SUITABLE FOR THE APPLICATION INTENDED.

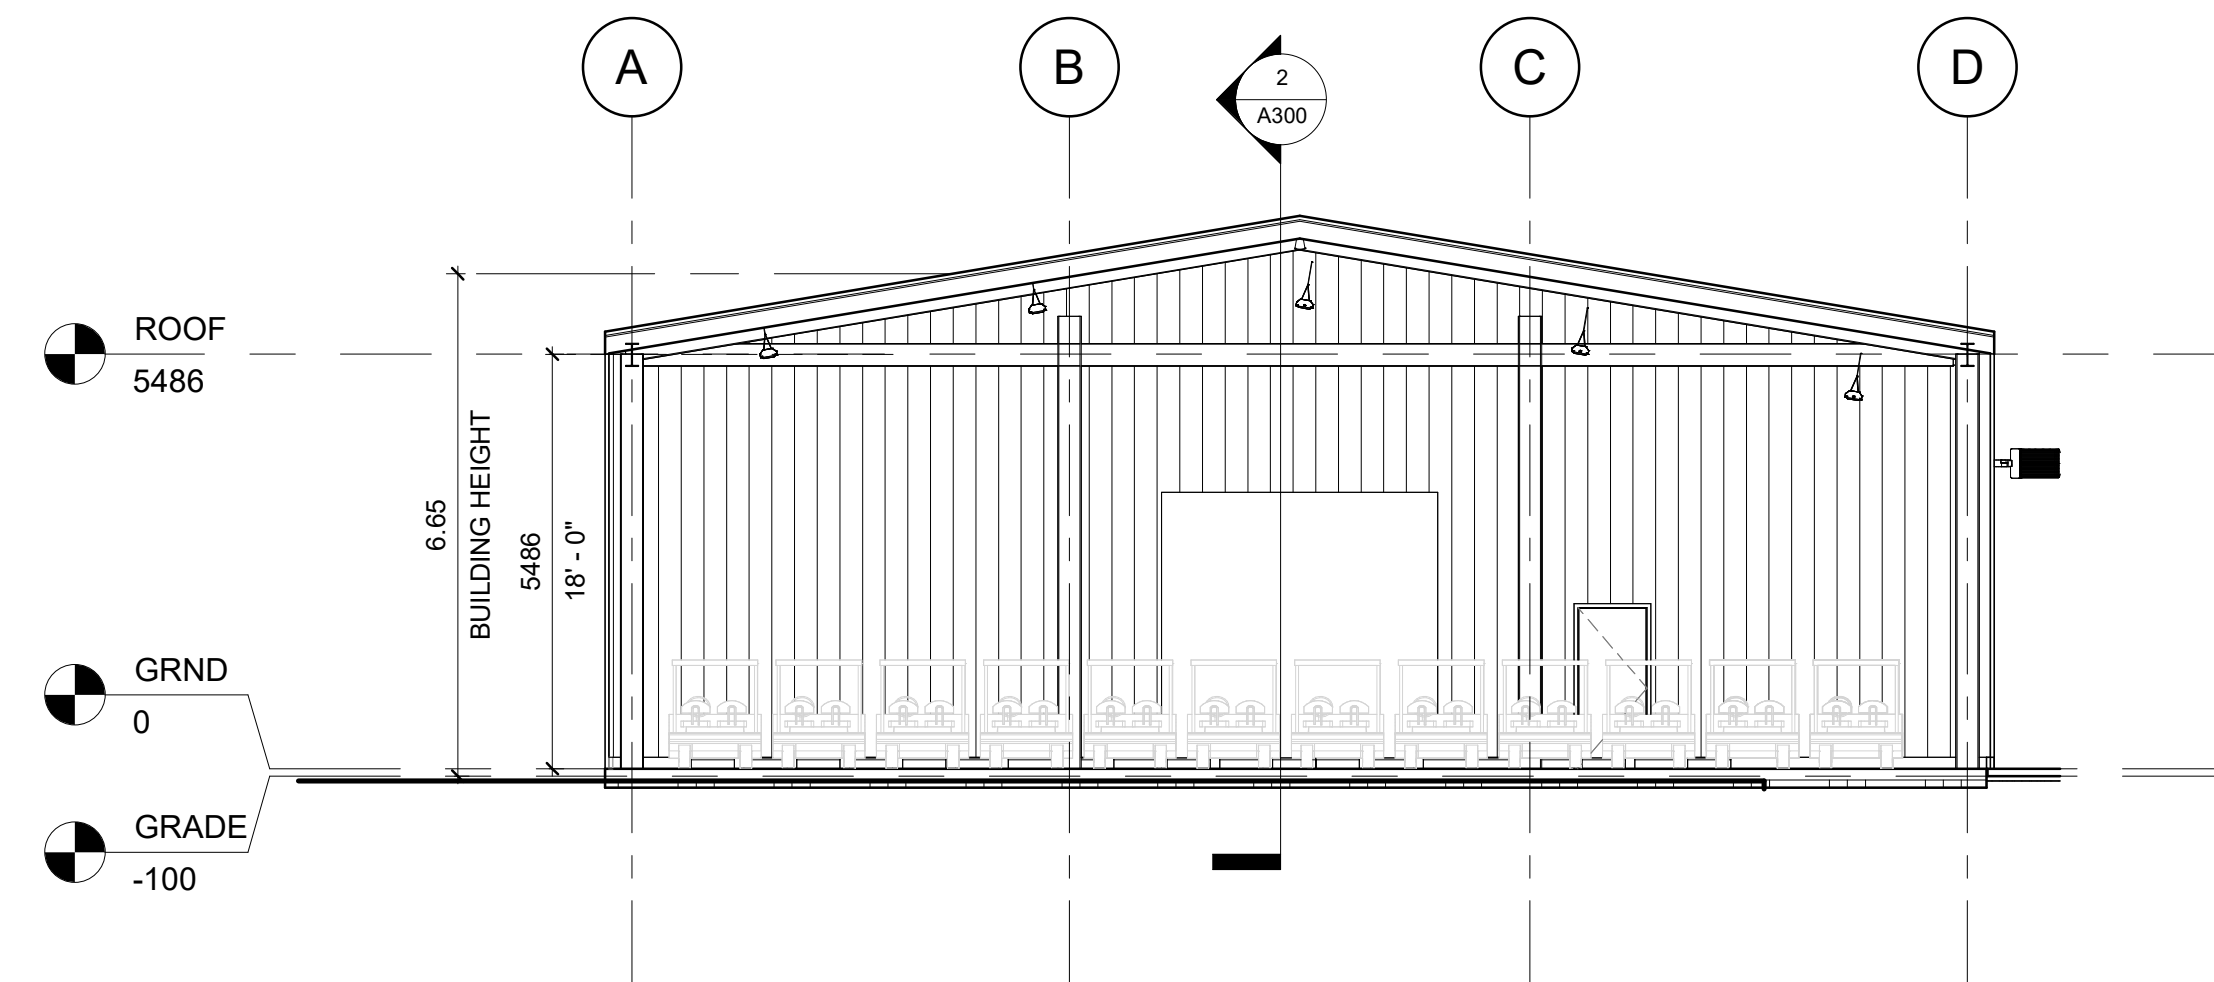

1 TRANSVERSE SECTION
1 : 100

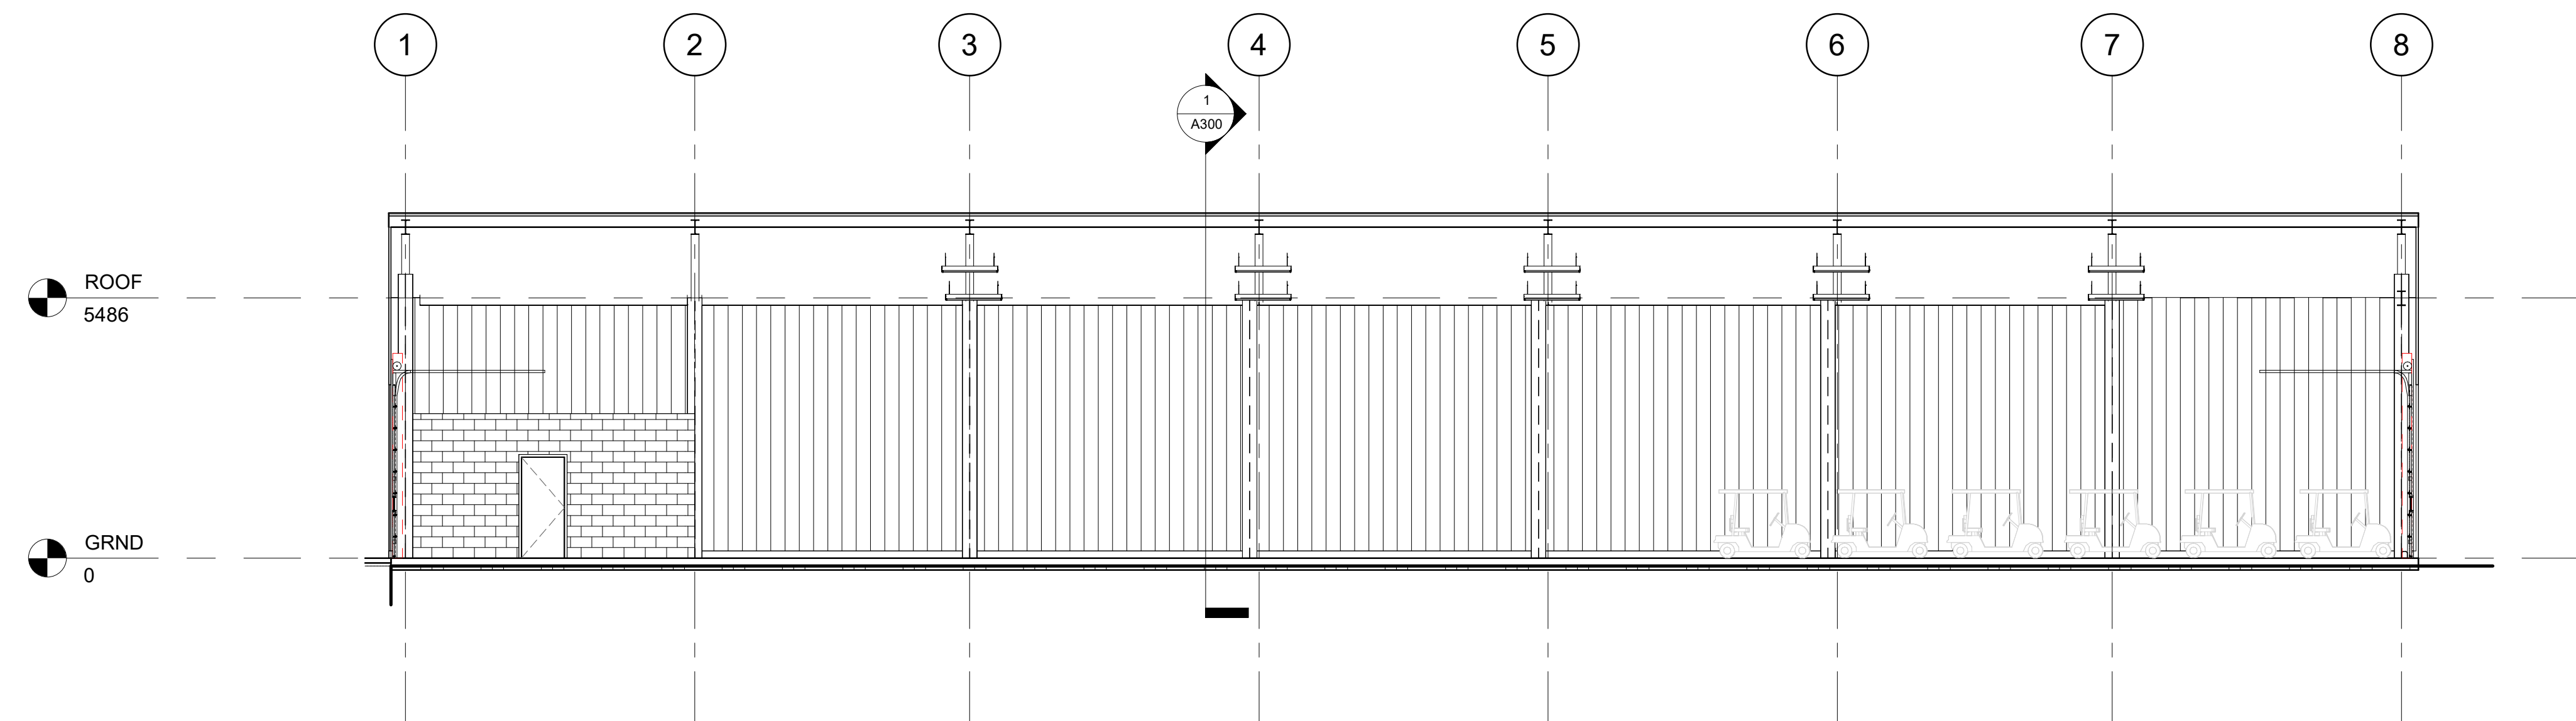

2 LOGITUDINAL SECTION
1 : 100

1 ISSUED FOR MINOR VARIANCE 2026-05-29
ISSUE RECORD

SASI
Symbi-ARC Studio Inc

info@symbiarc.ca www.symbiarc.ca

THE MISSISSIPPI GOLF COURSE

PROJECT NUMBER	DRAWN BY	CHECKED BY
2026.01	SE	SE

SECTIONS

SCALE
1 : 100

A300 REV 1