


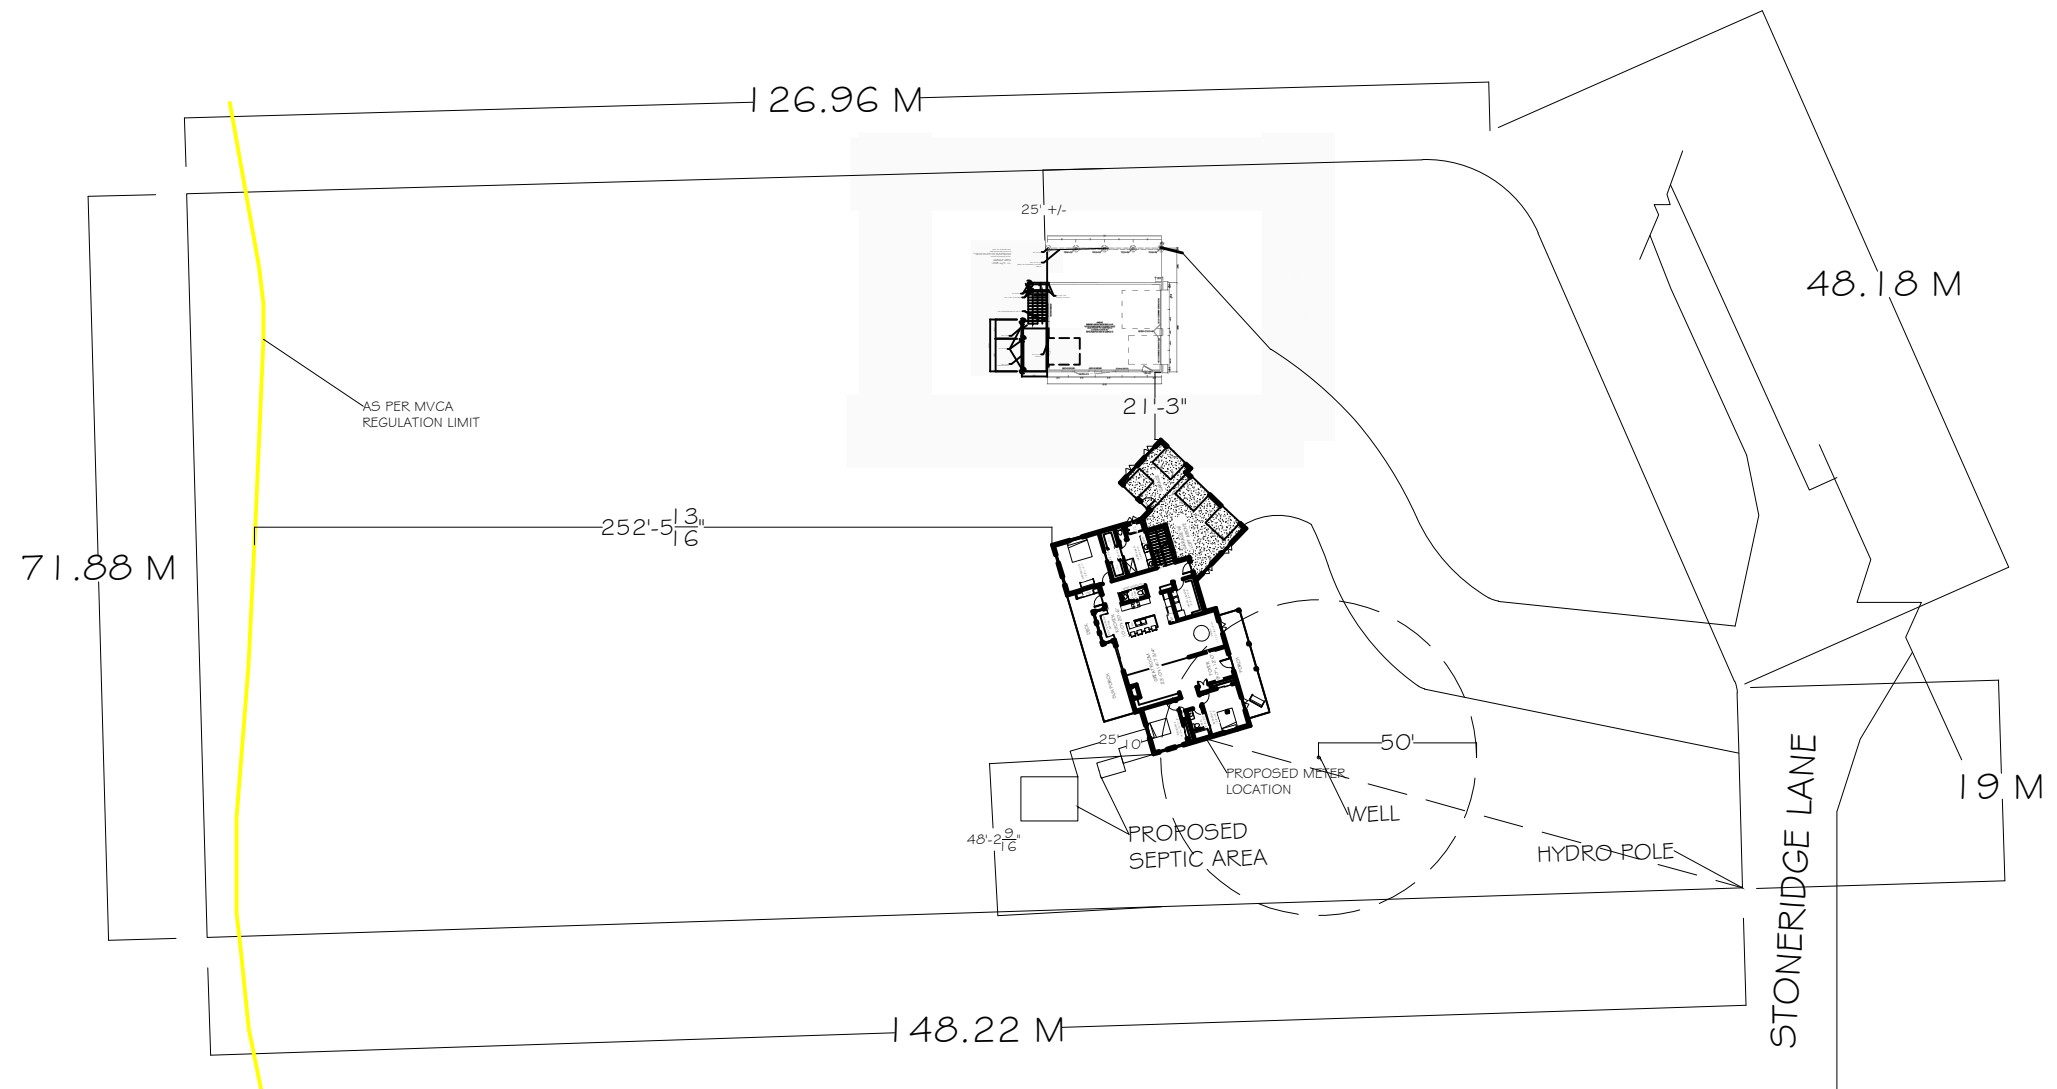

MISSISSIPPI MILLS, LOT 14 - CON. 12
ADDRESS: 129 STONERIDGE LANE
#09319290206000400000

DRAWING NAME: SITE PLAN	DWG. NO: A - 2
----------------------------	-------------------

SCALE N/A

HUNTER SPINKS

PROJECT NAME: LOUGHEED - 129 STONERIDGE
--

NOVEMBER 30, 2025

BILAM PROJECTS. INC

