




DO NOT SCALE DRAWINGS.
 THE CONTRACTOR SHALL VERIFY ALL DIMENSIONS AND CONDITIONS AT THE JOB SITE AND NOTIFY THE DESIGNER OF ANY DIMENSIONAL ERRORS, OMISSIONS OR DISCREPANCIES BEFORE BEGINNING OR FABRICATING ANY WORK.
 DESIGN IS IN ACCORDANCE WITH LOCAL BYLAWS AND THE 2024 ONTARIO BUILDING CODE. ALL WORK SHALL BE IN ACCORDANCE WITH LOCAL BYLAWS, BUILDING CODE & REQUIREMENTS OF ALL AUTHORITIES HAVING JURISDICTION.
 THIS DRAWING SET IS THE EXCLUSIVE PROPERTY OF LIV DRAFTING & DESIGN.
 ANY CHANGES MADE ON THE PLANS AFTER PRINTS ARE MADE ARE AT THE OWNER'S AND OR CONTRACTOR'S EXPENSE AND RESPONSIBILITY.

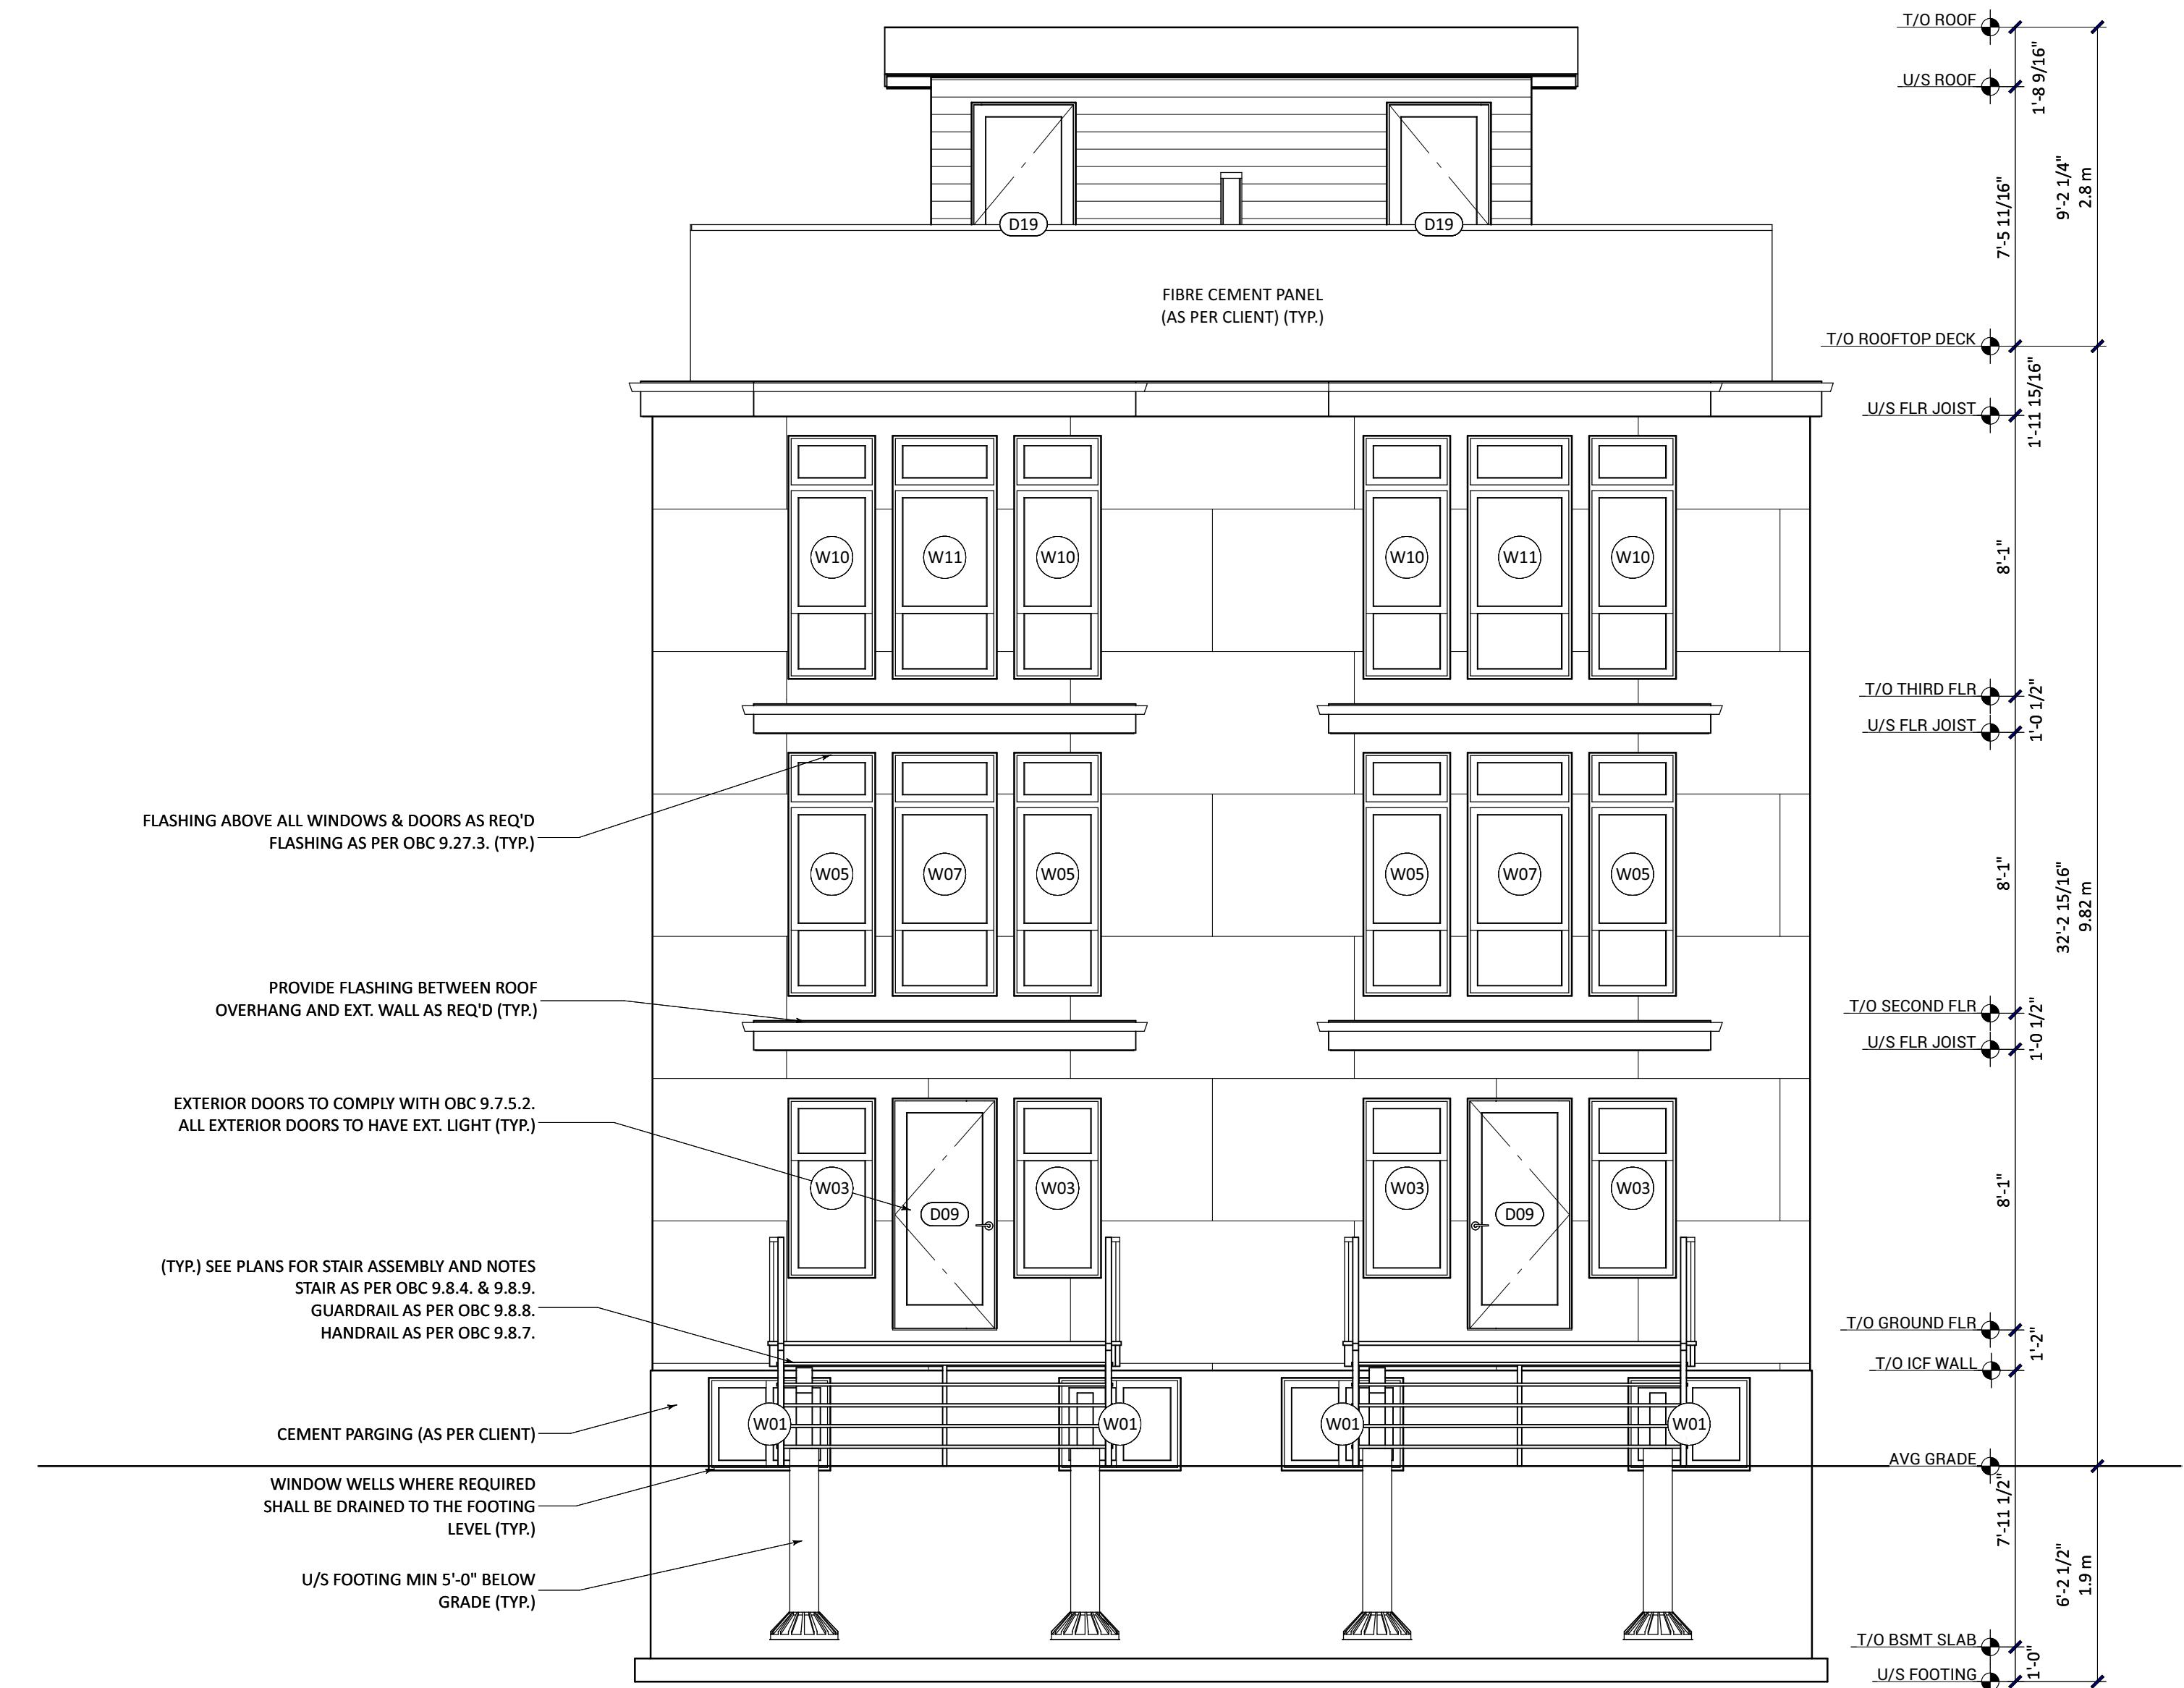

#	REVISION	DATE
01	ISSUED FOR ZONING REVIEW	01/14/26
02	ISSUED FOR PRELIM BC REVIEW	01/19/26
03		
DESIGNER:	Olivia Gauthier	
BCIN:	46305	
FIRM BCIN:	121042	<i>OG</i>
QUALIFICATION:	SMALL BUILDINGS	
The undersigned has reviewed and takes responsibility for this design, and has the qualifications and meets the requirements set out in the Ontario Building Code to be a designer.		
DRAWN BY	O. GAUTHIER	
BUILDING PERMIT		
129 BRIDGE ST ALMONTE, ON		
EXTERIOR FRONT ELEVATION		
AS SHOWN	A4.0	
DATE SCALE	JAN 19 2026	

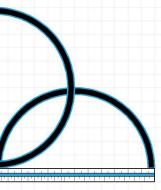


DO NOT SCALE DRAWINGS.
 THE CONTRACTOR SHALL VERIFY ALL DIMENSIONS AND CONDITIONS AT THE JOB SITE AND NOTIFY THE DESIGNER OF ANY DIMENSIONAL ERRORS, OMISSIONS OR DISCREPANCIES BEFORE BEGINNING OR FABRICATING ANY WORK.
 DESIGN IS IN ACCORDANCE WITH LOCAL BYLAWS AND THE 2024 ONTARIO BUILDING CODE. ALL WORK SHALL BE IN ACCORDANCE WITH LOCAL BYLAWS, BUILDING CODE & REQUIREMENTS OF ALL AUTHORITIES HAVING JURISDICTION.
 THIS DRAWING SET IS THE EXCLUSIVE PROPERTY OF LIV DRAFTING & DESIGN.
 ANY CHANGES MADE ON THE PLANS AFTER PRINTS ARE MADE ARE AT THE OWNER'S AND OR CONTRACTOR'S EXPENSE AND RESPONSIBILITY.

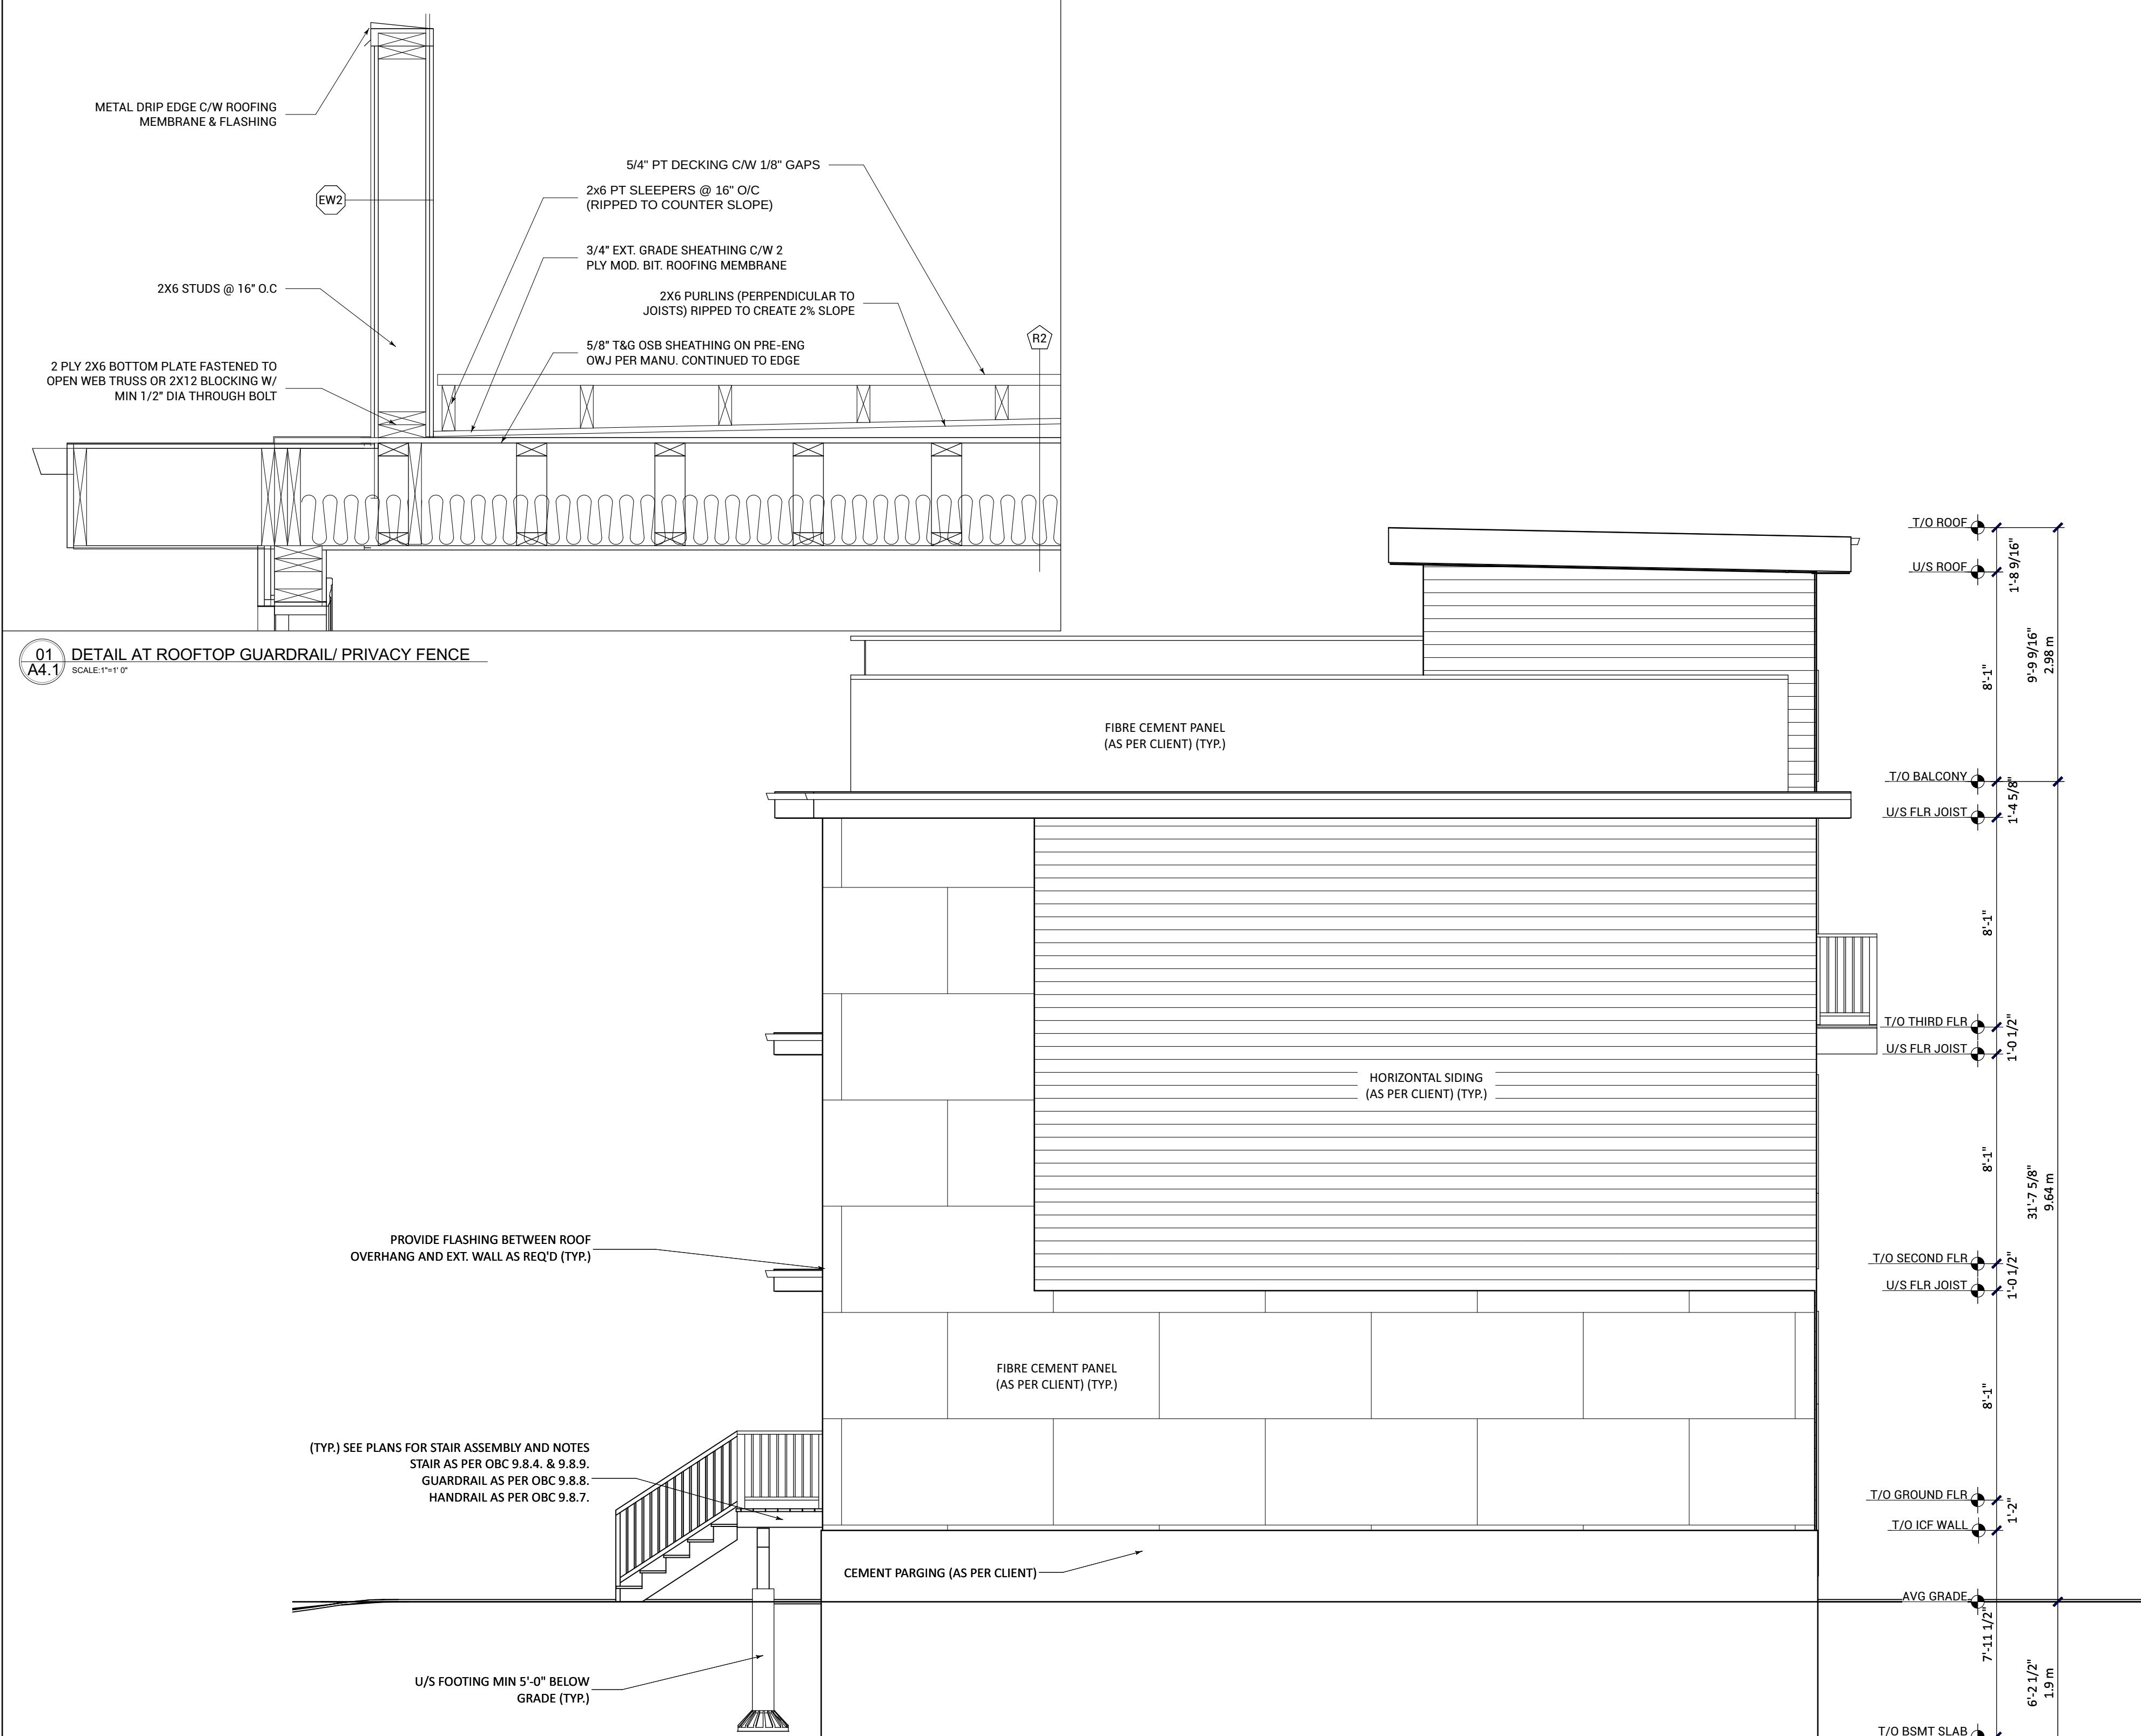

#	REVISION	DATE
01	ISSUED FOR ZONING REVIEW	01/14/26
02	ISSUED FOR PRELIM BC REVIEW	01/19/26
03		
DESIGNER:	Olivia Gauthier	
FIRM BCIN:	46305	
FIRM BCIN:	121042	<i>OLG</i>
QUALIFICATION:	SMALL BUILDINGS	
The undersigned has reviewed and takes responsibility for this design, and has the qualifications and meets the requirements set out in the Ontario Building Code to be a designer.		
DRAWN BY	O. GAUTHIER	
BUILDING PERMIT		
129 BRIDGE ST		
ALMONTE, ON		
EXTERIOR SIDE ELEVATION		
AS SHOWN		
JAN 19 2026		


A4.1

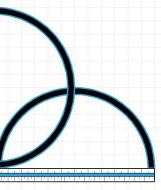


DO NOT SCALE DRAWINGS.
 THE CONTRACTOR SHALL VERIFY ALL DIMENSIONS AND CONDITIONS AT THE JOB SITE AND NOTIFY THE DESIGNER OF ANY DIMENSIONAL ERRORS, OMISSIONS OR DISCREPANCIES BEFORE BEGINNING OR FABRICATING ANY WORK.
 DESIGN IS IN ACCORDANCE WITH LOCAL BYLAWS AND THE 2024 ONTARIO BUILDING CODE. ALL WORK SHALL BE IN ACCORDANCE WITH LOCAL BYLAWS, BUILDING CODE & REQUIREMENTS OF ALL AUTHORITIES HAVING JURISDICTION.
 THIS DRAWING SET IS THE EXCLUSIVE PROPERTY OF LIV DRAFTING & DESIGN.
 ANY CHANGES MADE ON THE PLANS AFTER PRINTS ARE MADE ARE AT THE OWNER'S AND OR CONTRACTOR'S EXPENSE AND RESPONSIBILITY.



#	REVISION	DATE
01	ISSUED FOR ZONING REVIEW	01/14/26
02	ISSUED FOR PRELIM BC REVIEW	01/19/26
03		
DESIGNER:	Olivia Gauthier	
BCIN:	46305	
FIRM BCIN:	121042	
QUALIFICATION:	SMALL BUILDINGS	
The undersigned has reviewed and takes responsibility for this design, and has the qualifications and meets the requirements set out in the Ontario Building Code to be a designer.		
DRAWN BY	O. GAUTHIER	
BUILDING PERMIT		
129 BRIDGE ST ALMONTE, ON		
EXTERIOR REAR ELEVATION		
AS SHOWN	A4.2	
DATE SCALE	JAN 19 2026	

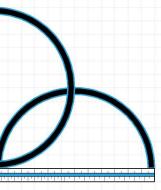

DO NOT SCALE DRAWINGS.
 THE CONTRACTOR SHALL VERIFY ALL DIMENSIONS AND CONDITIONS AT THE JOB SITE AND NOTIFY THE DESIGNER OF ANY DIMENSIONAL ERRORS, OMISSIONS OR DISCREPANCIES BEFORE BEGINNING OR FABRICATING ANY WORK.
 DESIGN IS IN ACCORDANCE WITH LOCAL BYLAWS AND THE 2024 ONTARIO BUILDING CODE. ALL WORK SHALL BE IN ACCORDANCE WITH LOCAL BYLAWS, BUILDING CODE & REQUIREMENTS OF ALL AUTHORITIES HAVING JURISDICTION.
 THIS DRAWING SET IS THE EXCLUSIVE PROPERTY OF LIV DRAFTING & DESIGN
 ANY CHANGES MADE ON THE PLANS AFTER PRINTS ARE MADE ARE AT THE OWNER'S AND OR CONTRACTOR'S EXPENSE AND RESPONSIBILITY.

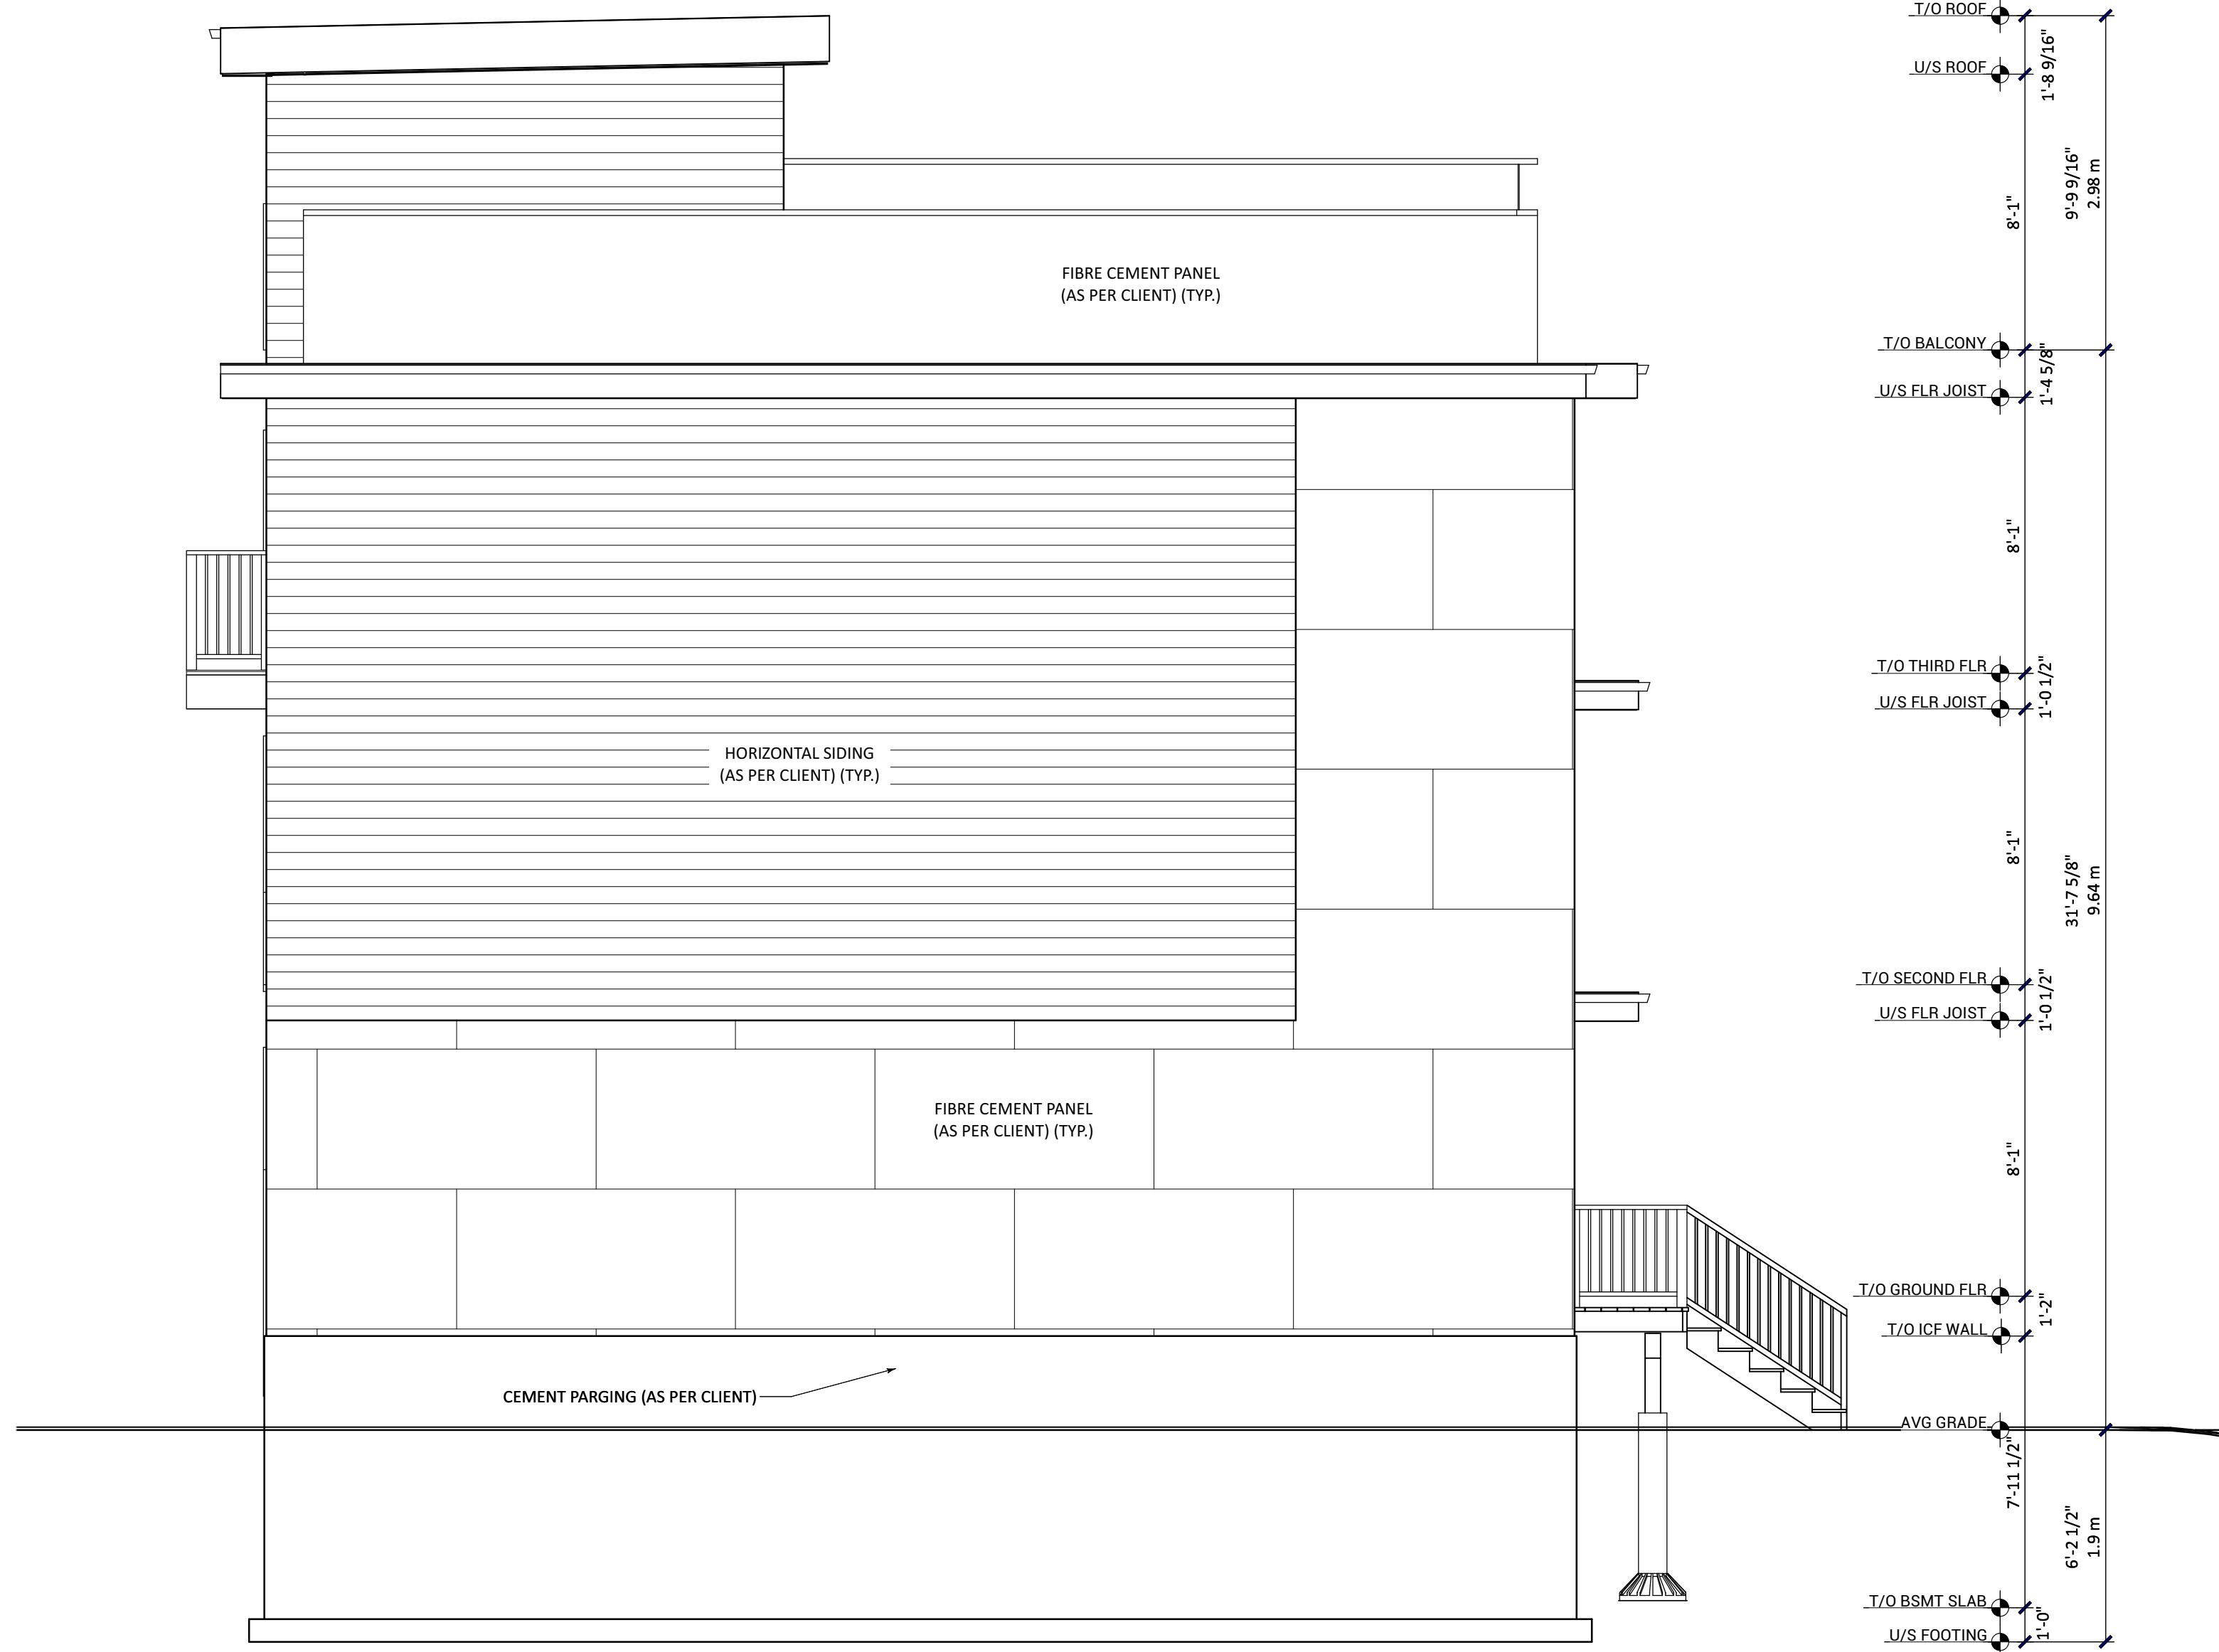

#	REVISION	DATE
01	ISSUED FOR ZONING REVIEW	01/14/26
02	ISSUED FOR PRELIM BC REVIEW	01/19/26
03		
DESIGNER:	Olivia Gauthier	
BCIN:	46305	
FIRM BCIN:	121042	<i>O.G.</i>
QUALIFICATION:	SMALL BUILDINGS	
The undersigned has reviewed and takes responsibility for this design, and has the qualifications and meets the requirements set out in the Ontario Building Code to be a designer.		
DRAWN BY	O. GAUTHIER	
BUILDING PERMIT		
129 BRIDGE ST ALMONTE, ON		
EXTERIOR SIDE ELEVATION		
DATE SCALE	AS SHOWN	A4.3
	JAN 19 2026	