

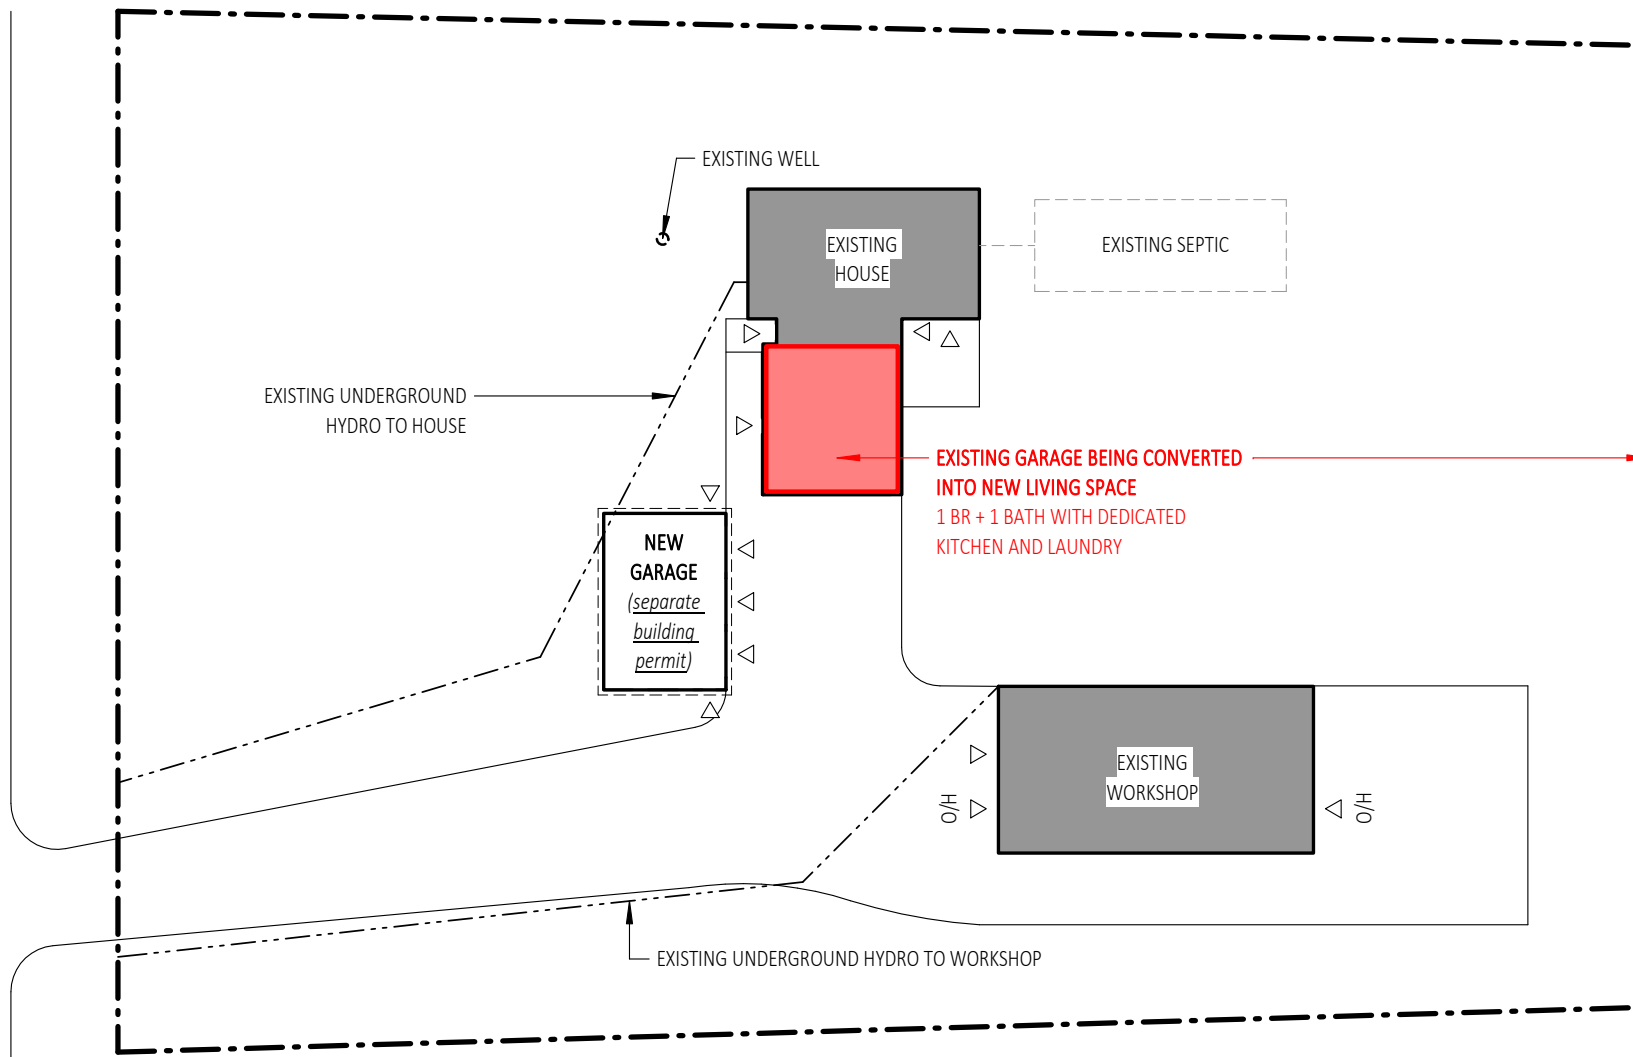


RAMSAY CONCESSION 8

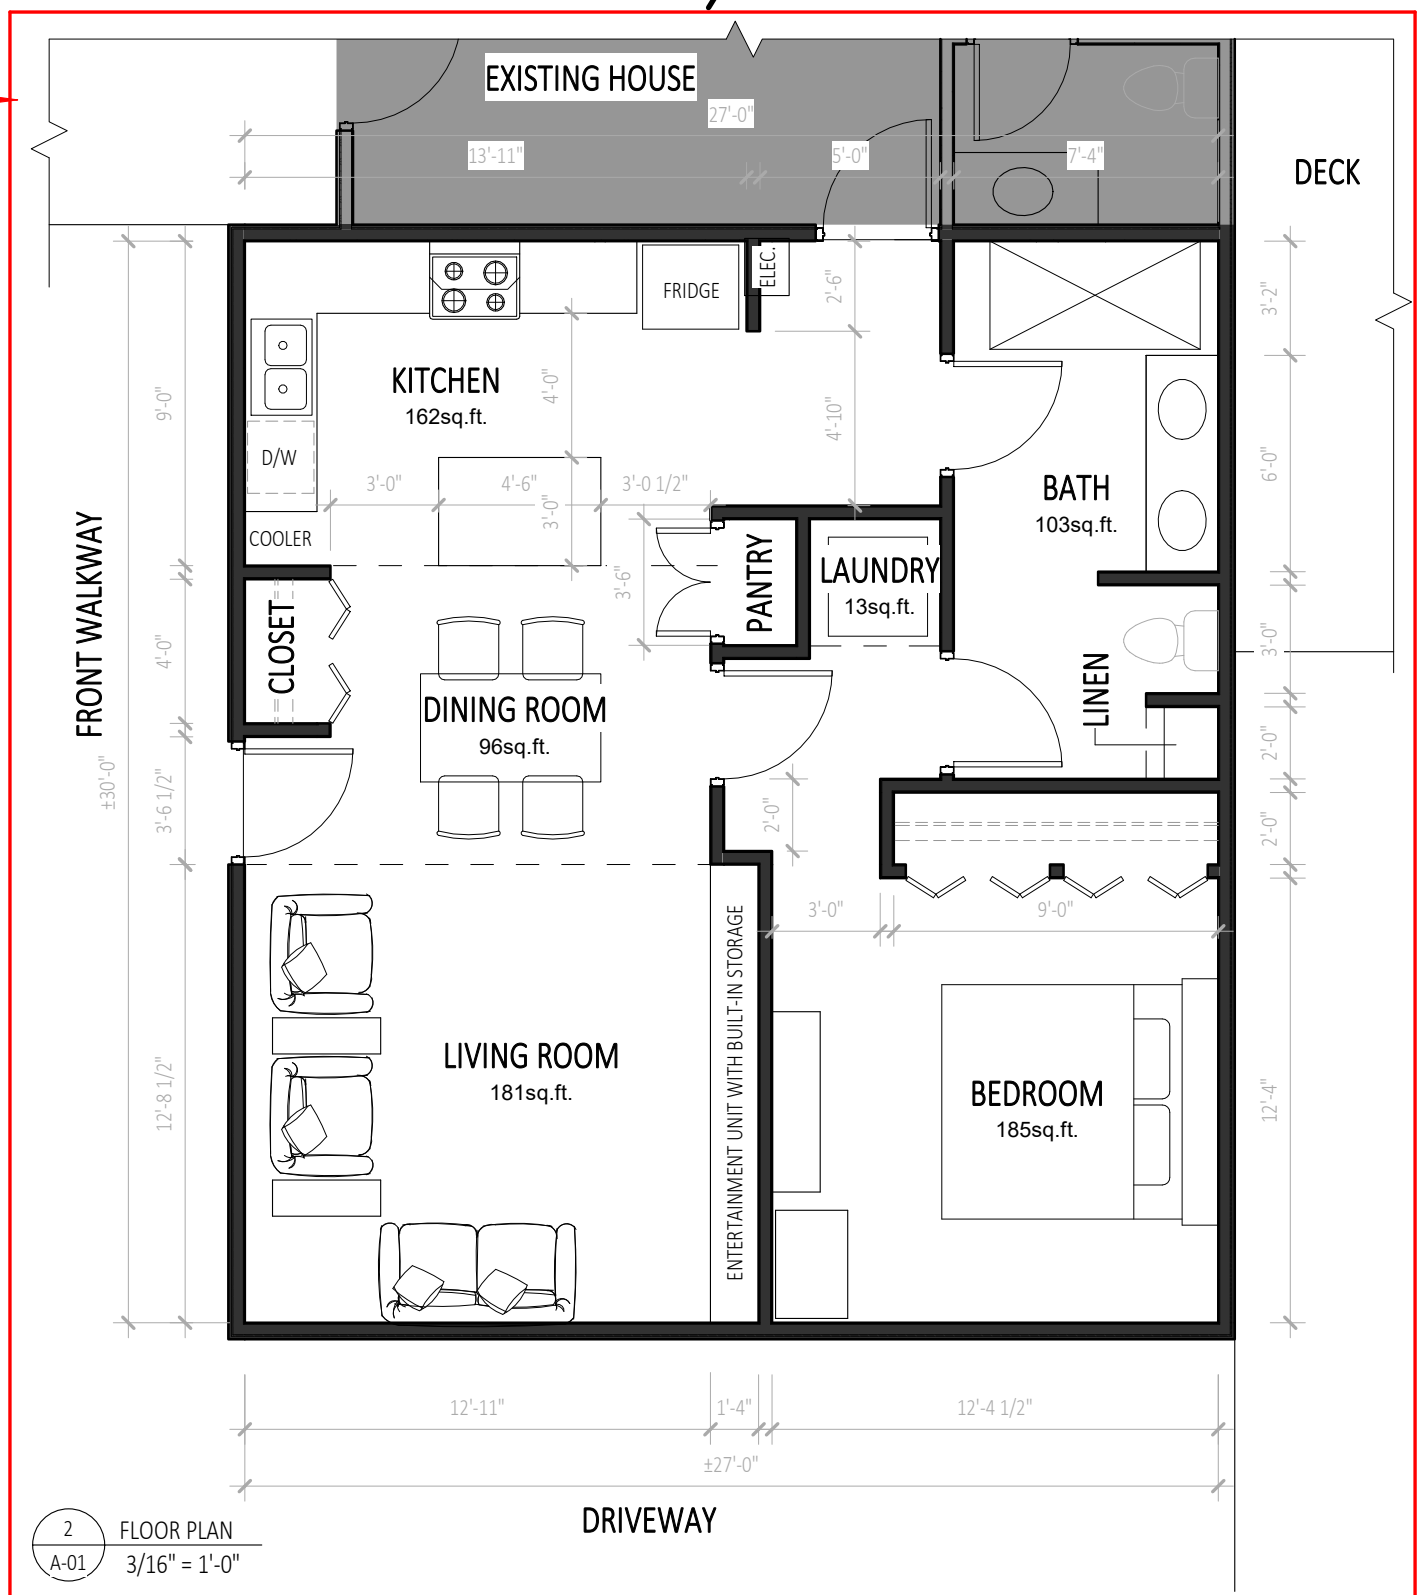

1 SITE PLAN
A-01 1:500

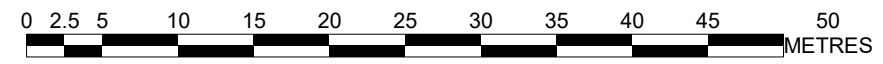

2 FLOOR PLAN
A-01 3/16" = 1'-0"