




1 EAST ELEVATION
A400 1:75

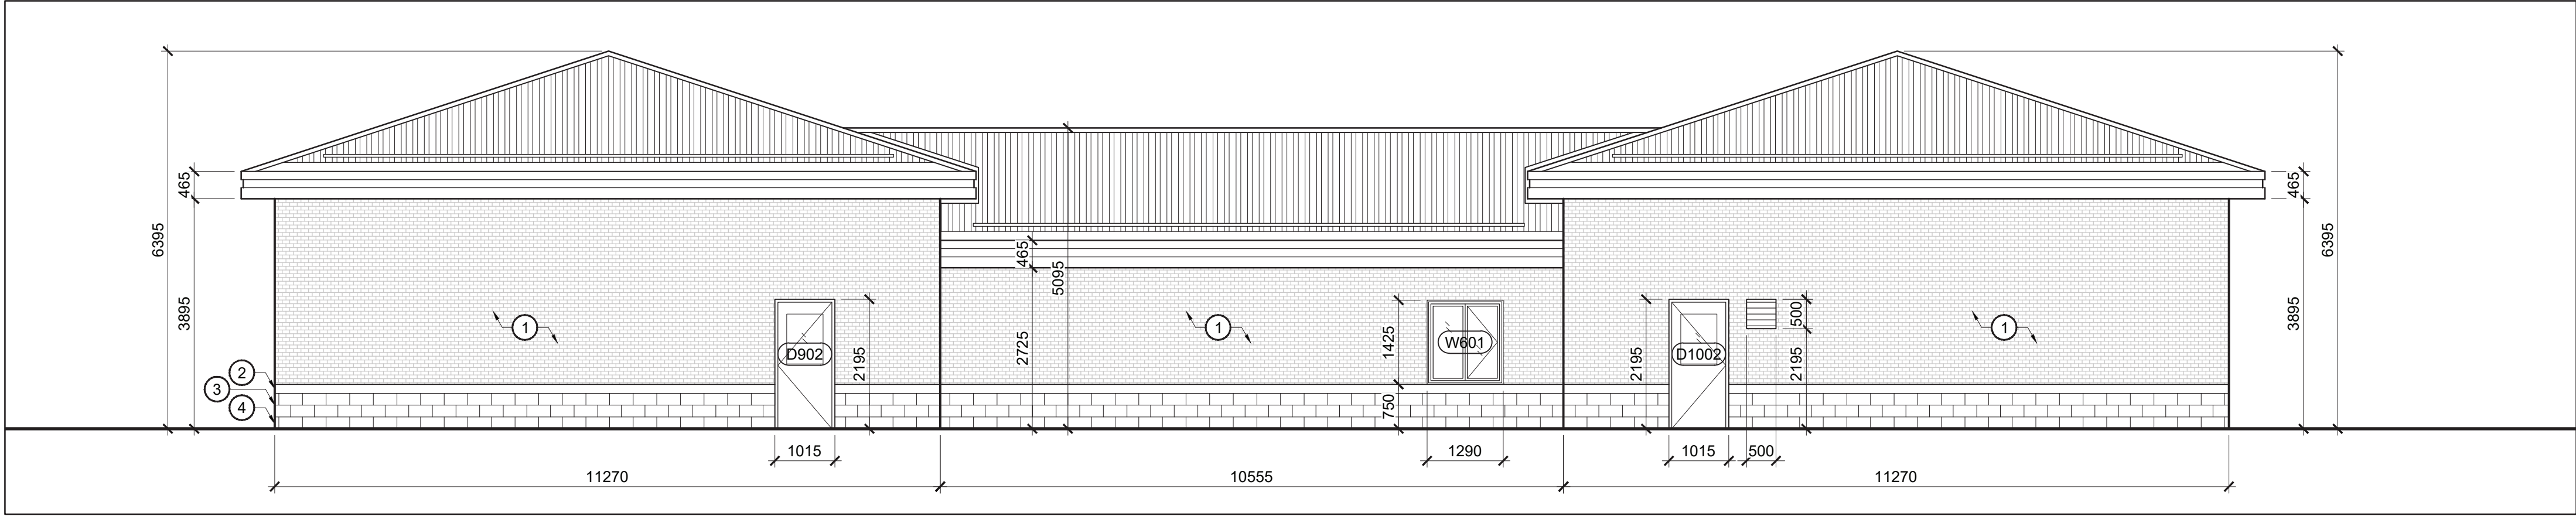

2 WEST ELEVATION
A400 1:75

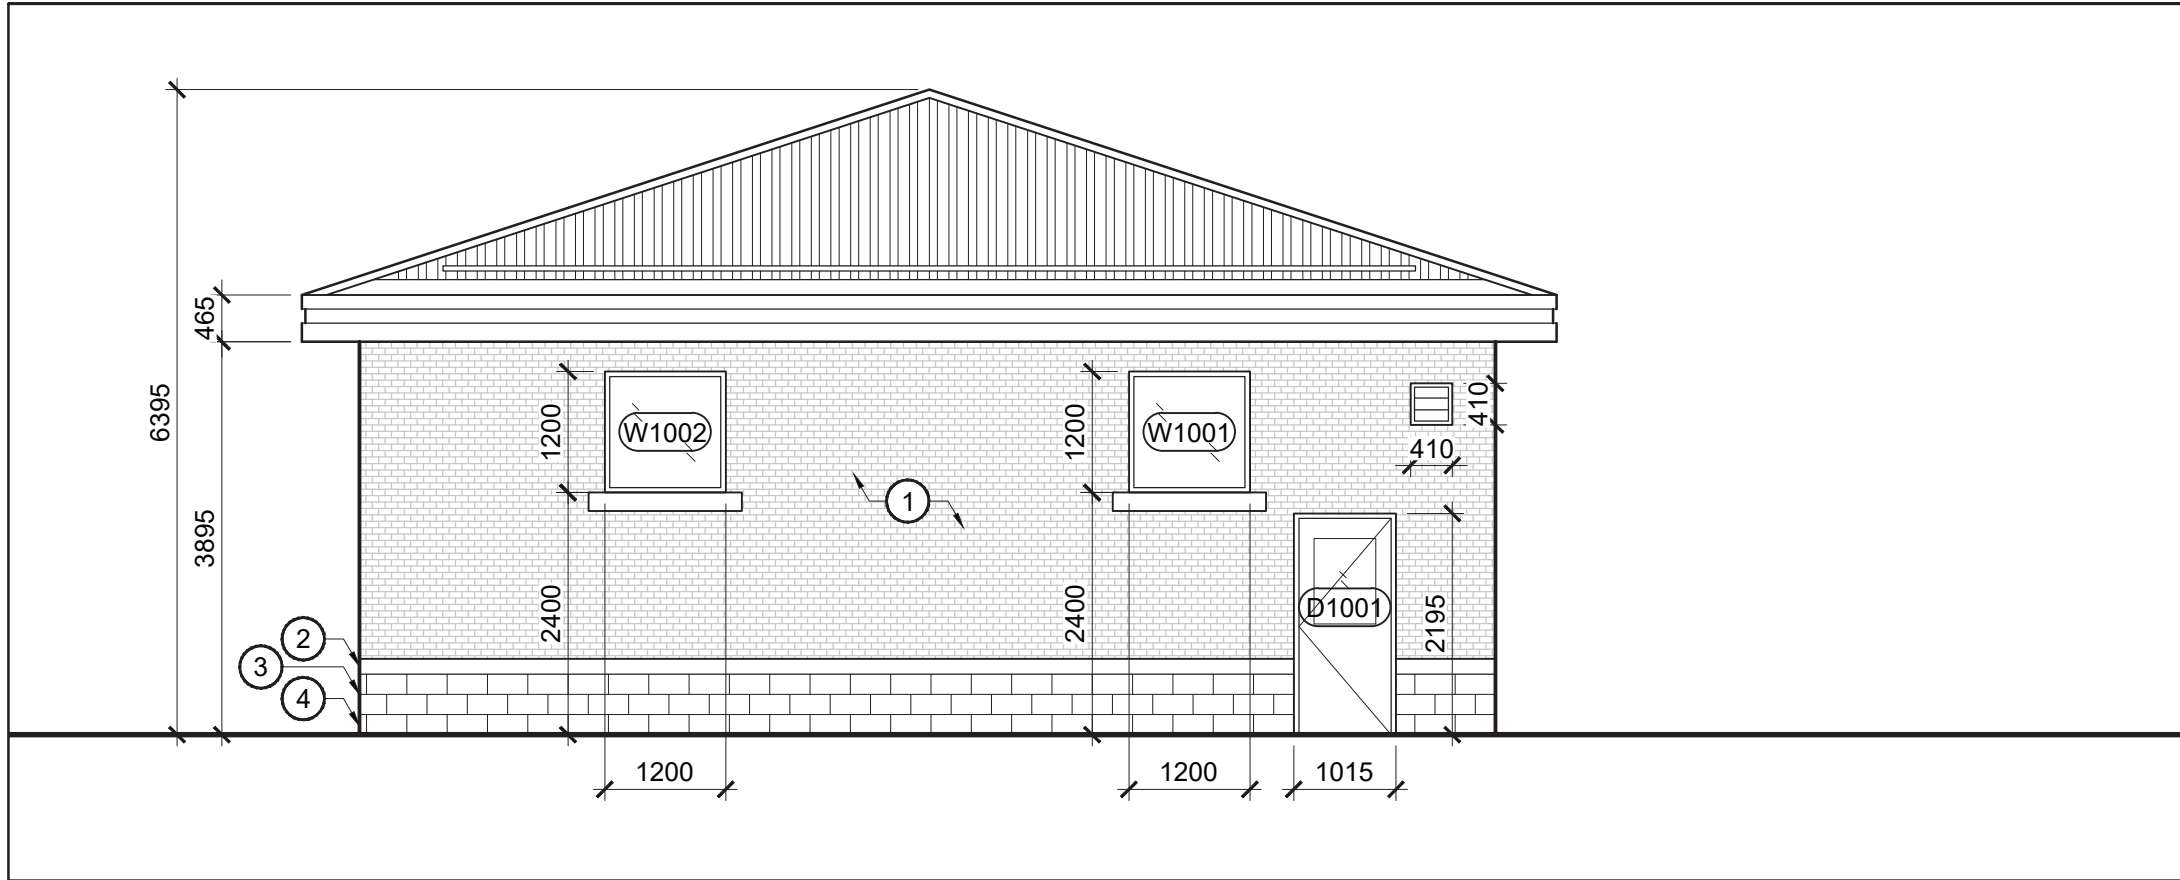

3 NORTH ELEVATION
A400 1:75

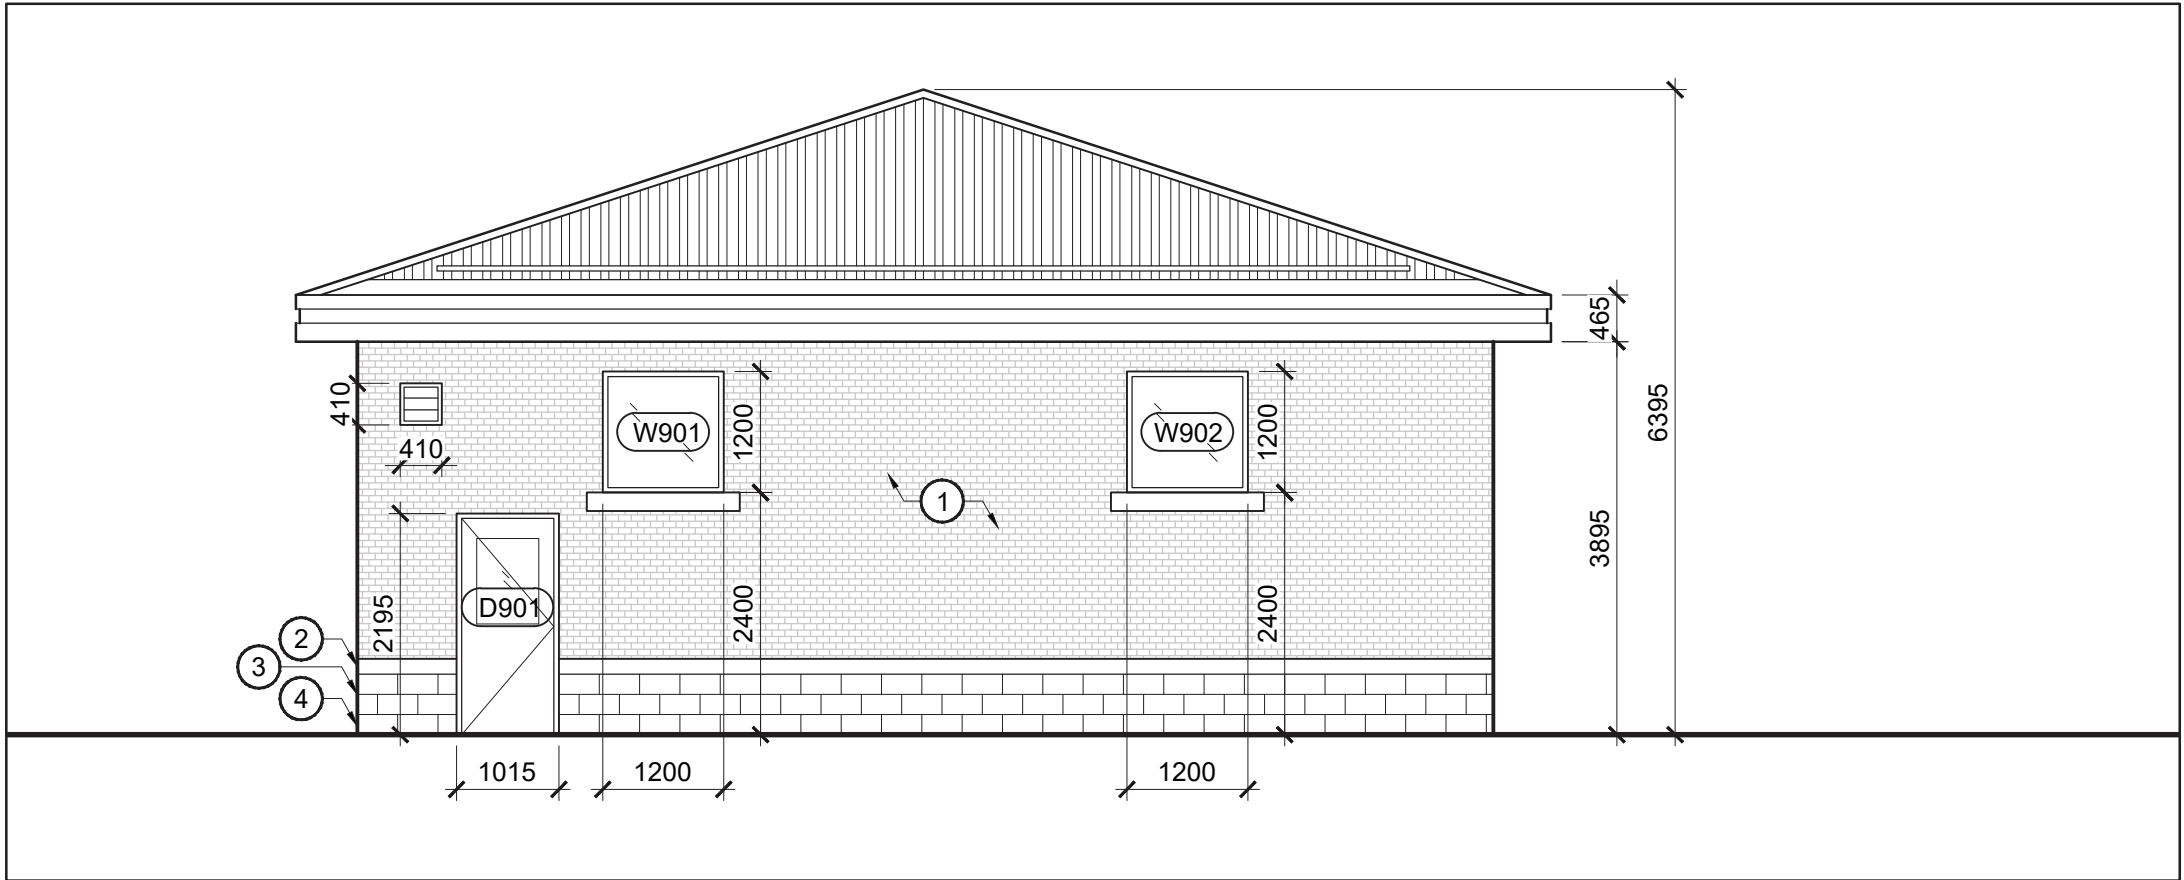

4 SOUTH ELEVATION
A400 1:75

GENERAL NOTES

- A. DO NOT SCALE DRAWINGS. CONTRACTOR TO VERIFY ALL DIMENSIONS ONSITE.
- B. DRAWINGS SHOW GENERAL CHARACTER AND SCOPE OF WORK. CONTRACTOR TO VERIFY CONDITIONS PRIOR TO PROCEEDING WITH WORK AND NOTIFY DEPARTMENTAL REPRESENTATIVE IMMEDIATELY OF ANY DISCREPANCIES OF DIMENSIONS, MATERIALS, OR CONDITIONS.
- C. UNLESS OTHERWISE INDICATED AS EXISTING TO REINSTATE, ALL MATERIALS ARE NEW AS PART OF THIS CONTRACT.
- D. PATCH AND MAKE GOOD ALL FINISHES AFFECTED BY PROJECT WORK.
- E. ALL DIMENSIONS ARE METRIC MILLIMETRES UNLESS OTHERWISE NOTED.

CONSTRUCTION NOTES:

1. NEW BRICK VENEER.
2. CONTINUOUS PRECAST CONCRETE SILL.
3. TWO-COURSES 200 STONE. MATERIAL AND COLOUR AS DIRECTED BY CLIENT.
4. 200 BOTTOM COURSE MARBLE. MATERIAL AND COLOUR AS DIRECTED BY CLIENT.