

DRAWING NAME:
ELEVATION 1

DWG. NO:
A - 5

SCALE 3/16" : 1'


HUNTER SPINKS


PROJECT NAME:
LOUGHEED - 129 STONERIDGE


NOVEMBER 30, 2025

BILAM PROJECTS. INC



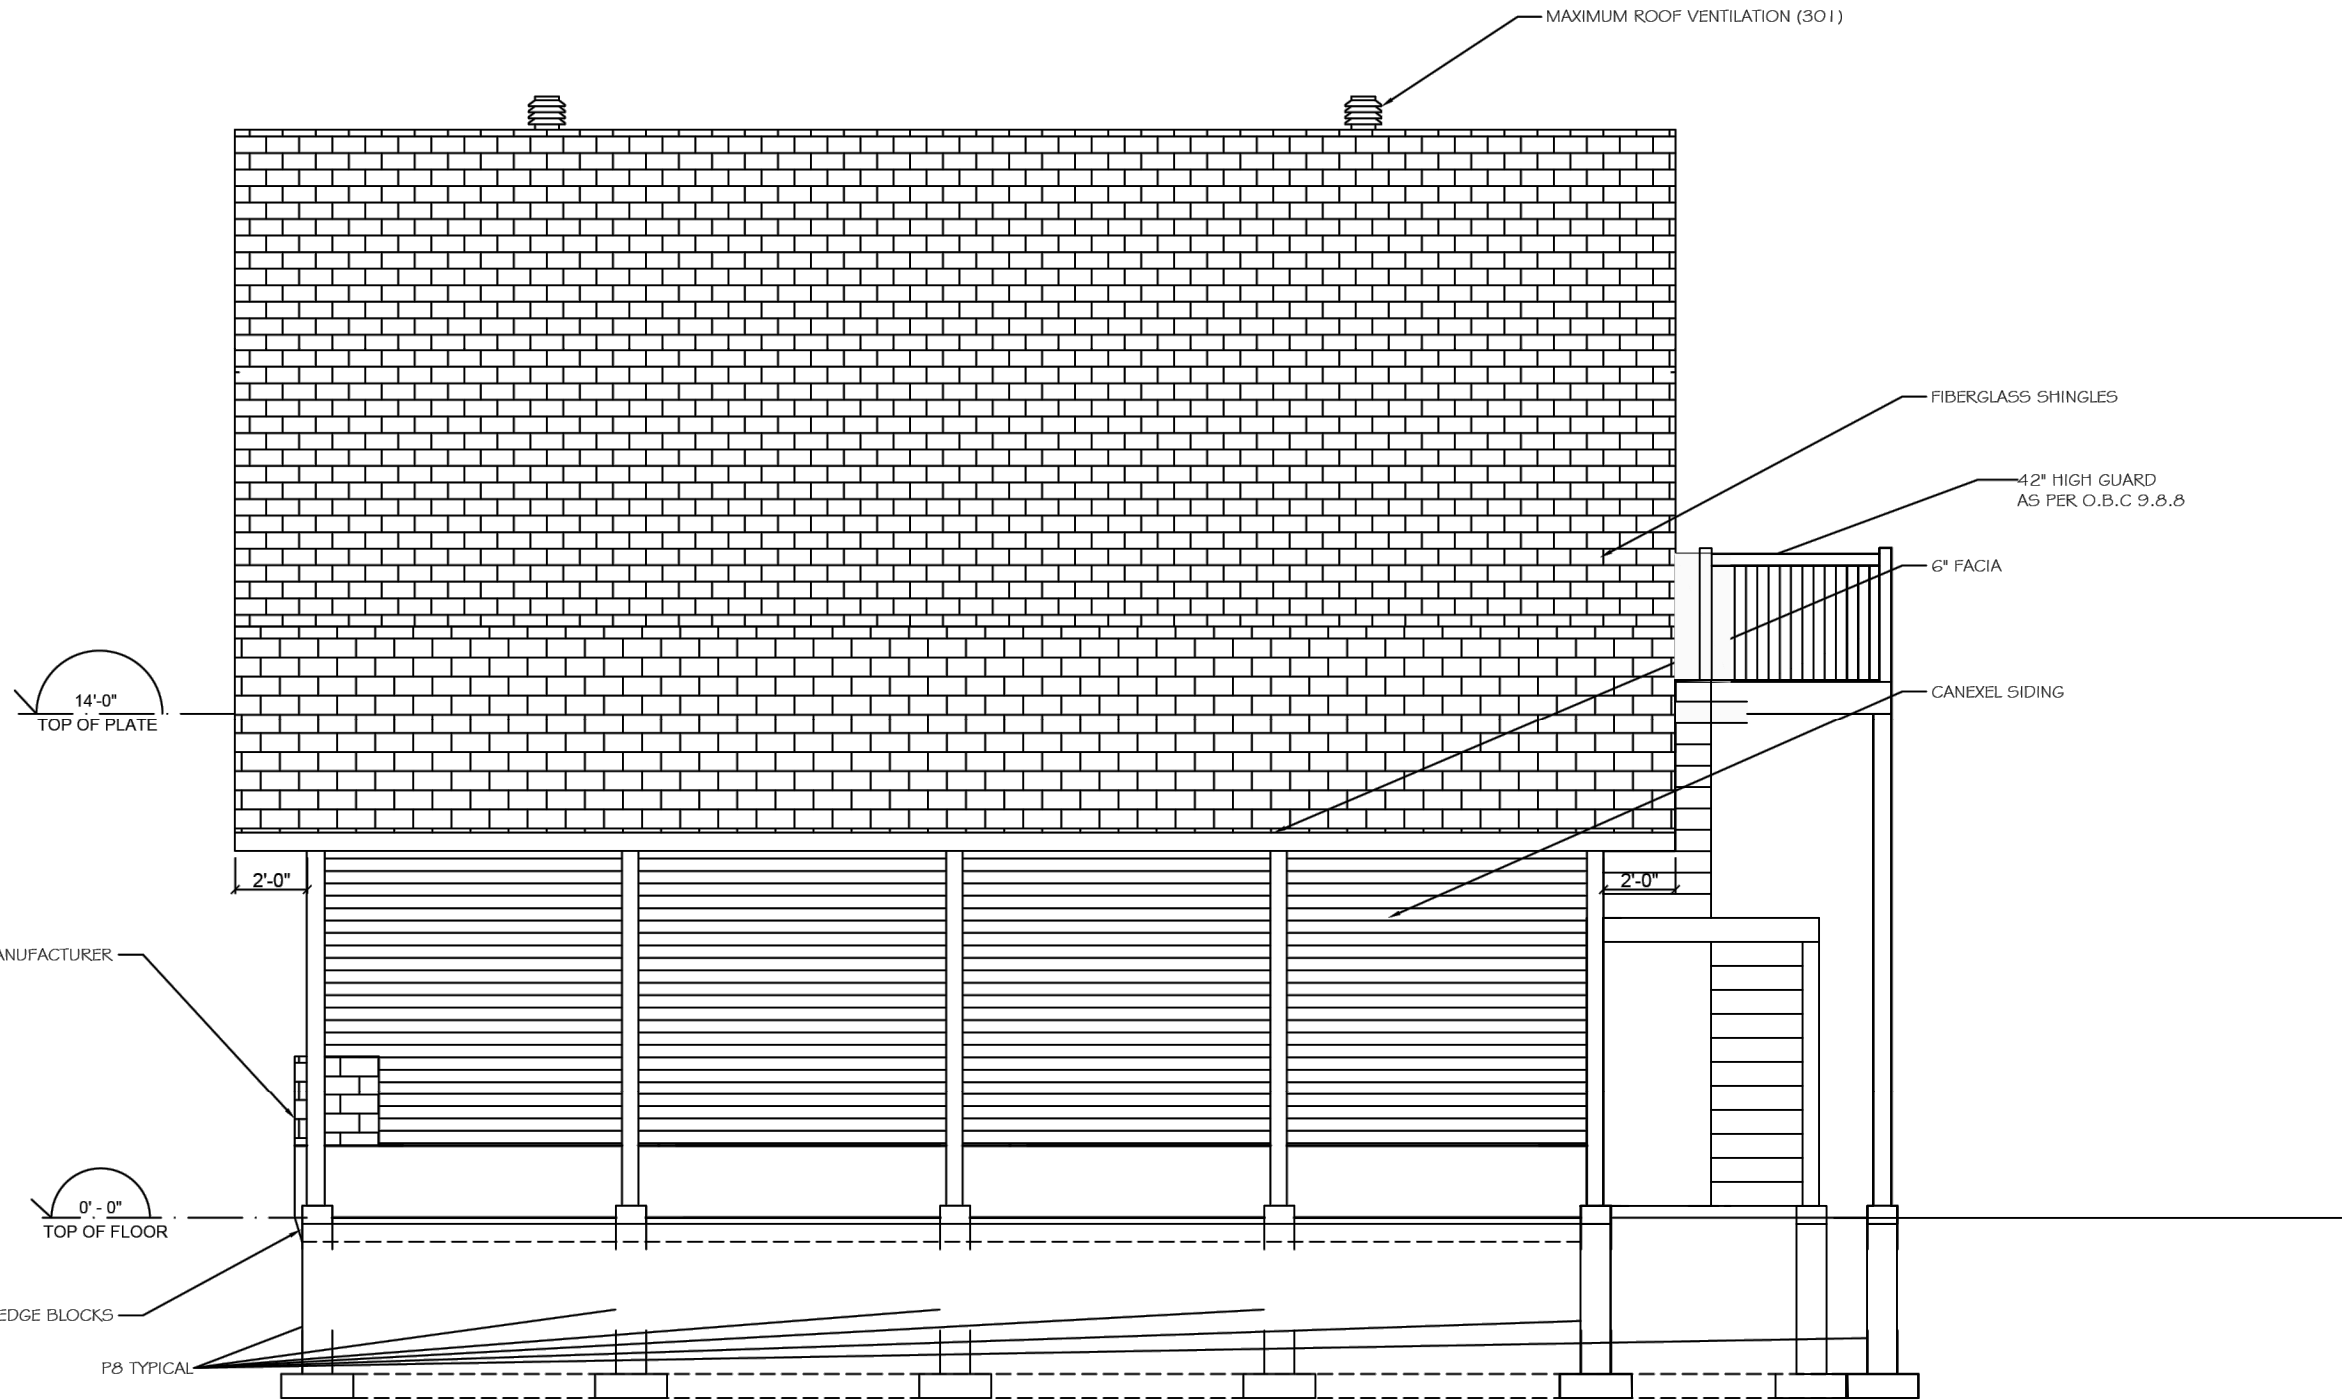

<div>DRAWING NAME: ELEVATION 2</div>		<div>DWG. NO: A - 6</div>	<div>SCALE 3/16" : 1'</div>	<div>HUNTER SPINKS</div>	<div><div>BILAM Projects Design & Management</div><div>DREAM • BUDGET • BUILD</div></div>
<div>PROJECT NAME: LOUGHEED - 129 STONERIDGE</div>		<div>NOVEMBER 30, 2025</div>	<div>BILAM PROJECTS. INC</div>		

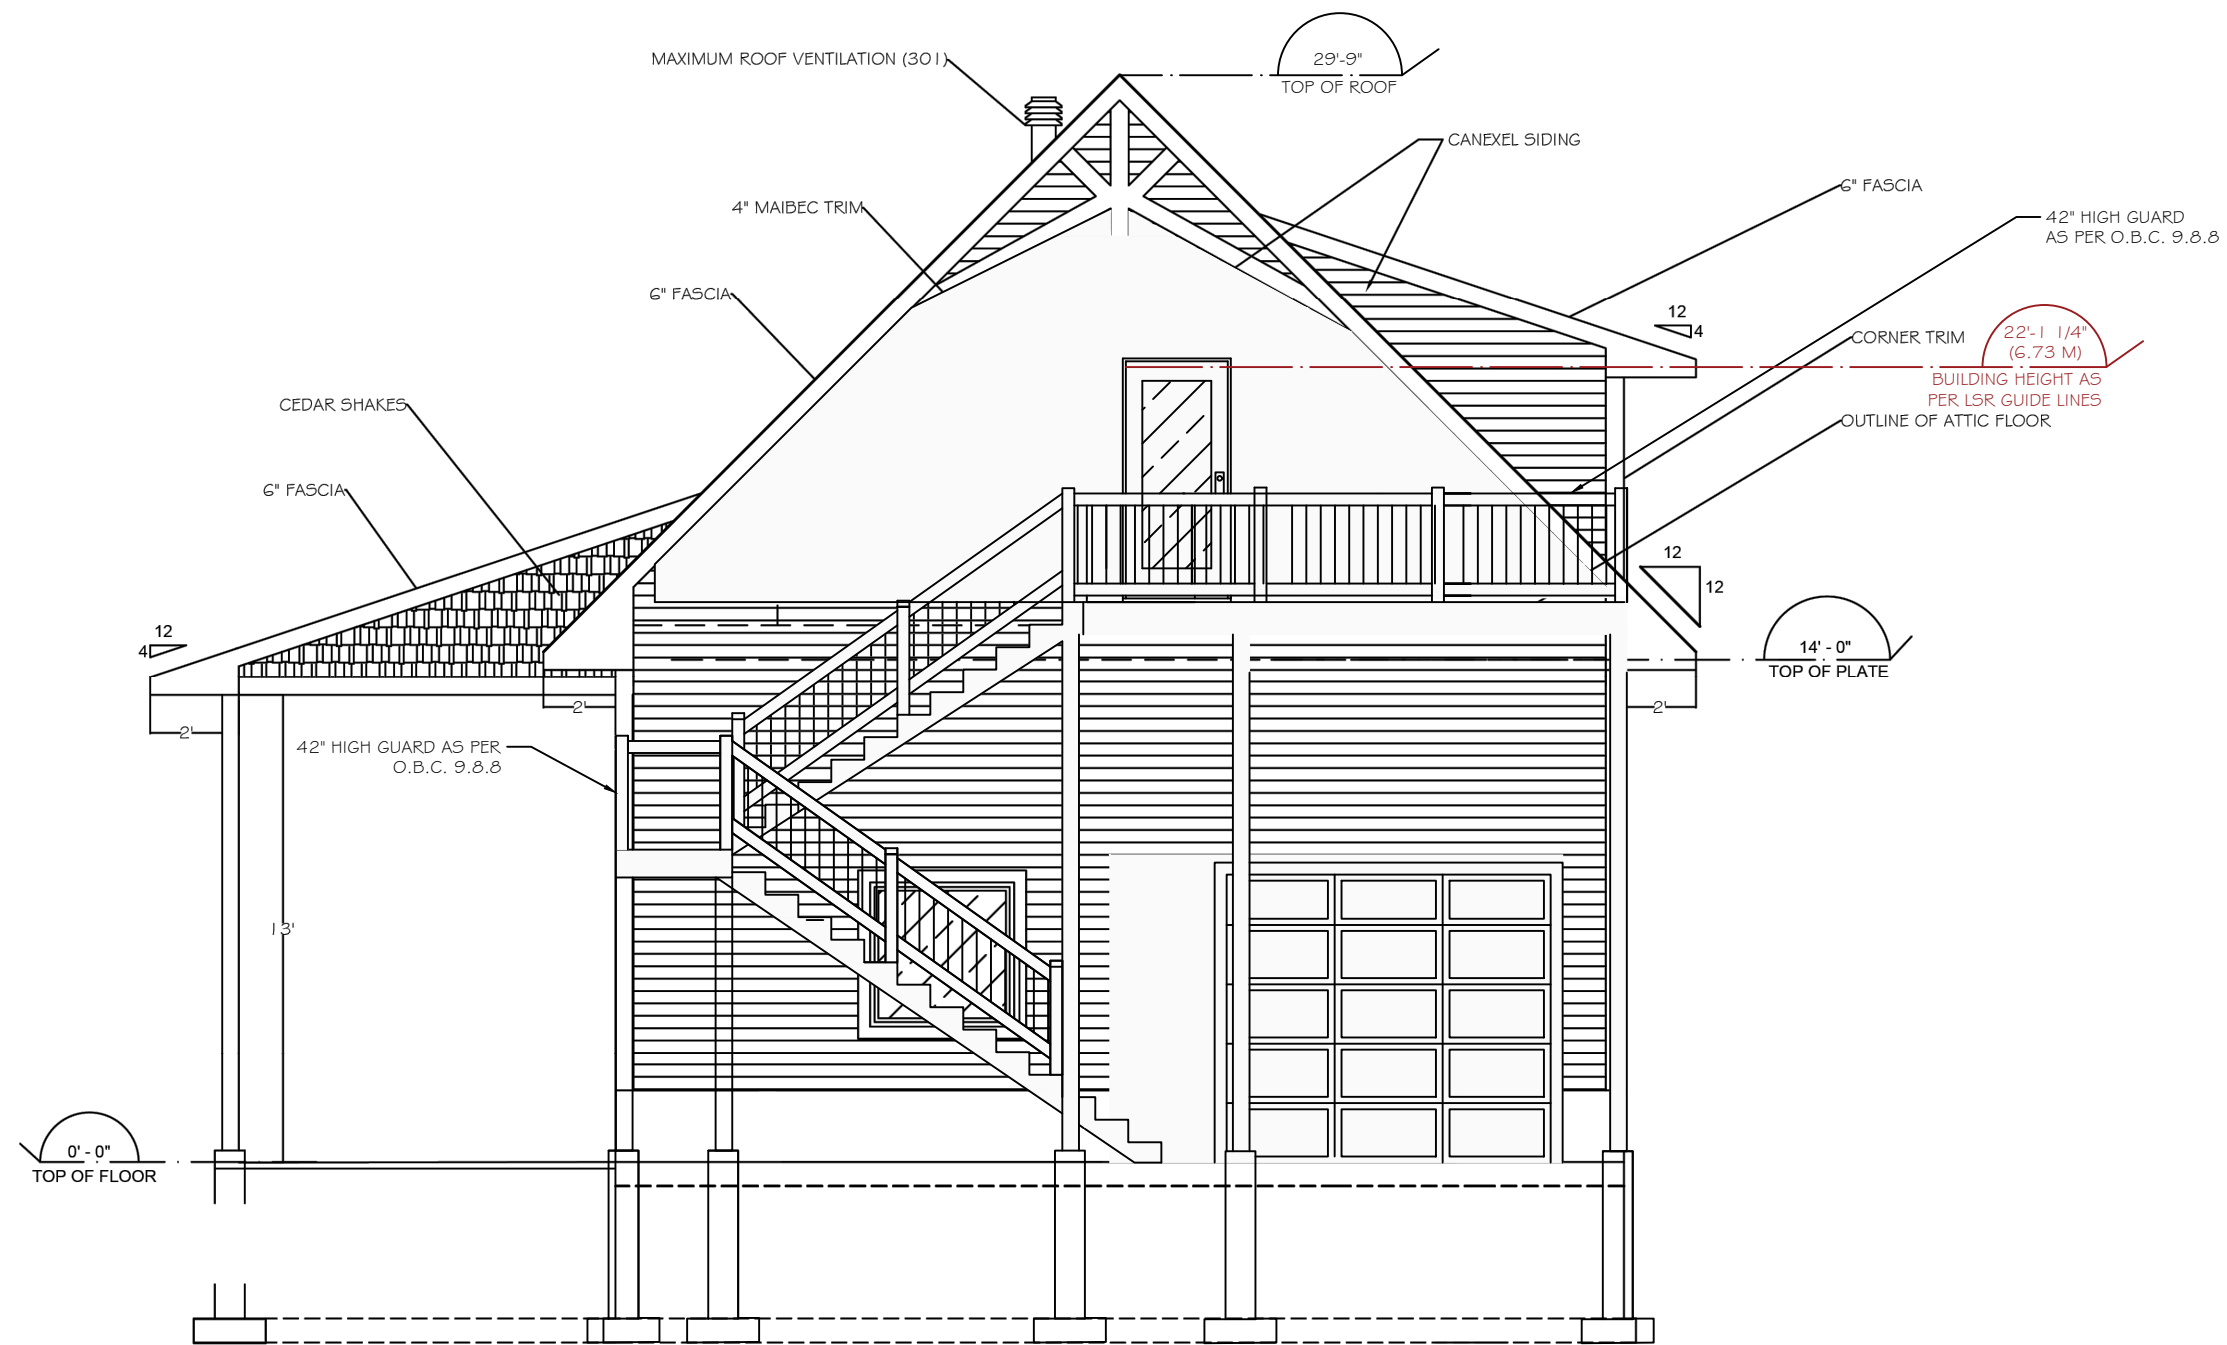

DRAWING NAME:
ELEVATION 3

DWG. NO:
A - 7

SCALE 3/16" : 1'


HUNTER SPINKS


PROJECT NAME:
LOUGHEED - 129 STONERIDGE


NOVEMBER 30, 2025

BILAM PROJECTS. INC



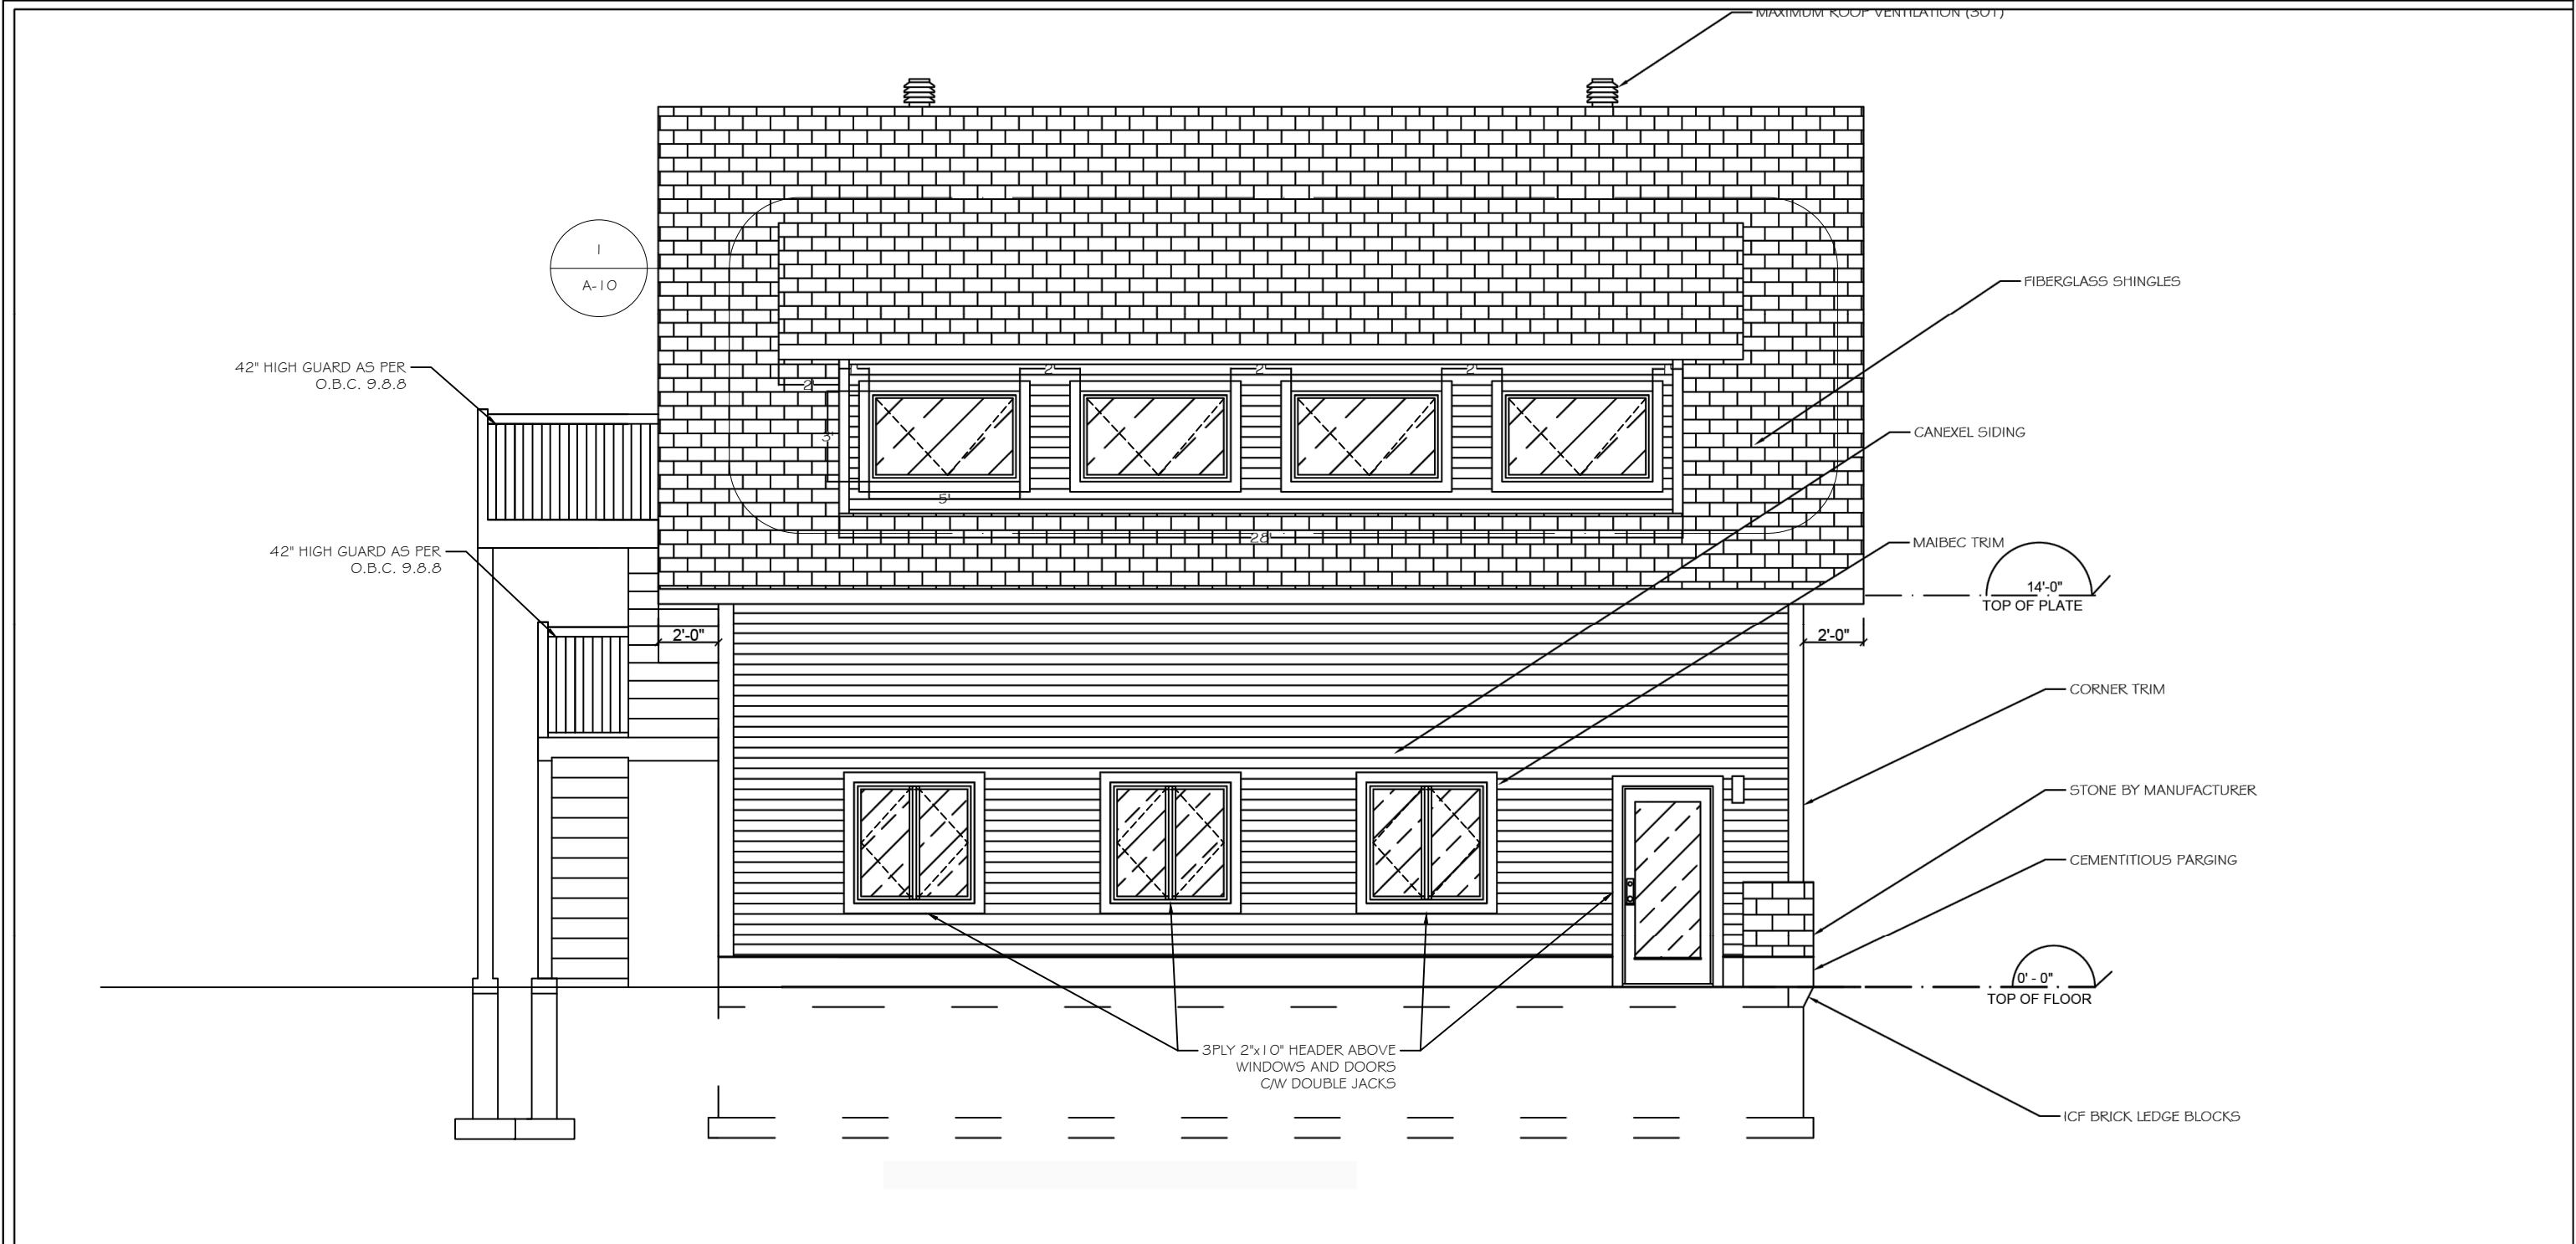

DRAWING NAME: ELEVATION 4	DWG. NO: A - 8	SCALE 3/16" : 1'	HUNTER SPINKS	<div><p>BILAM Projects Design & Management</p><p>DREAM • BUDGET • BUILD</p></div>
PROJECT NAME: LOUGHEED - 129 STONERIDGE	NOVEMBER 30, 2025	BILAM PROJECTS. INC		

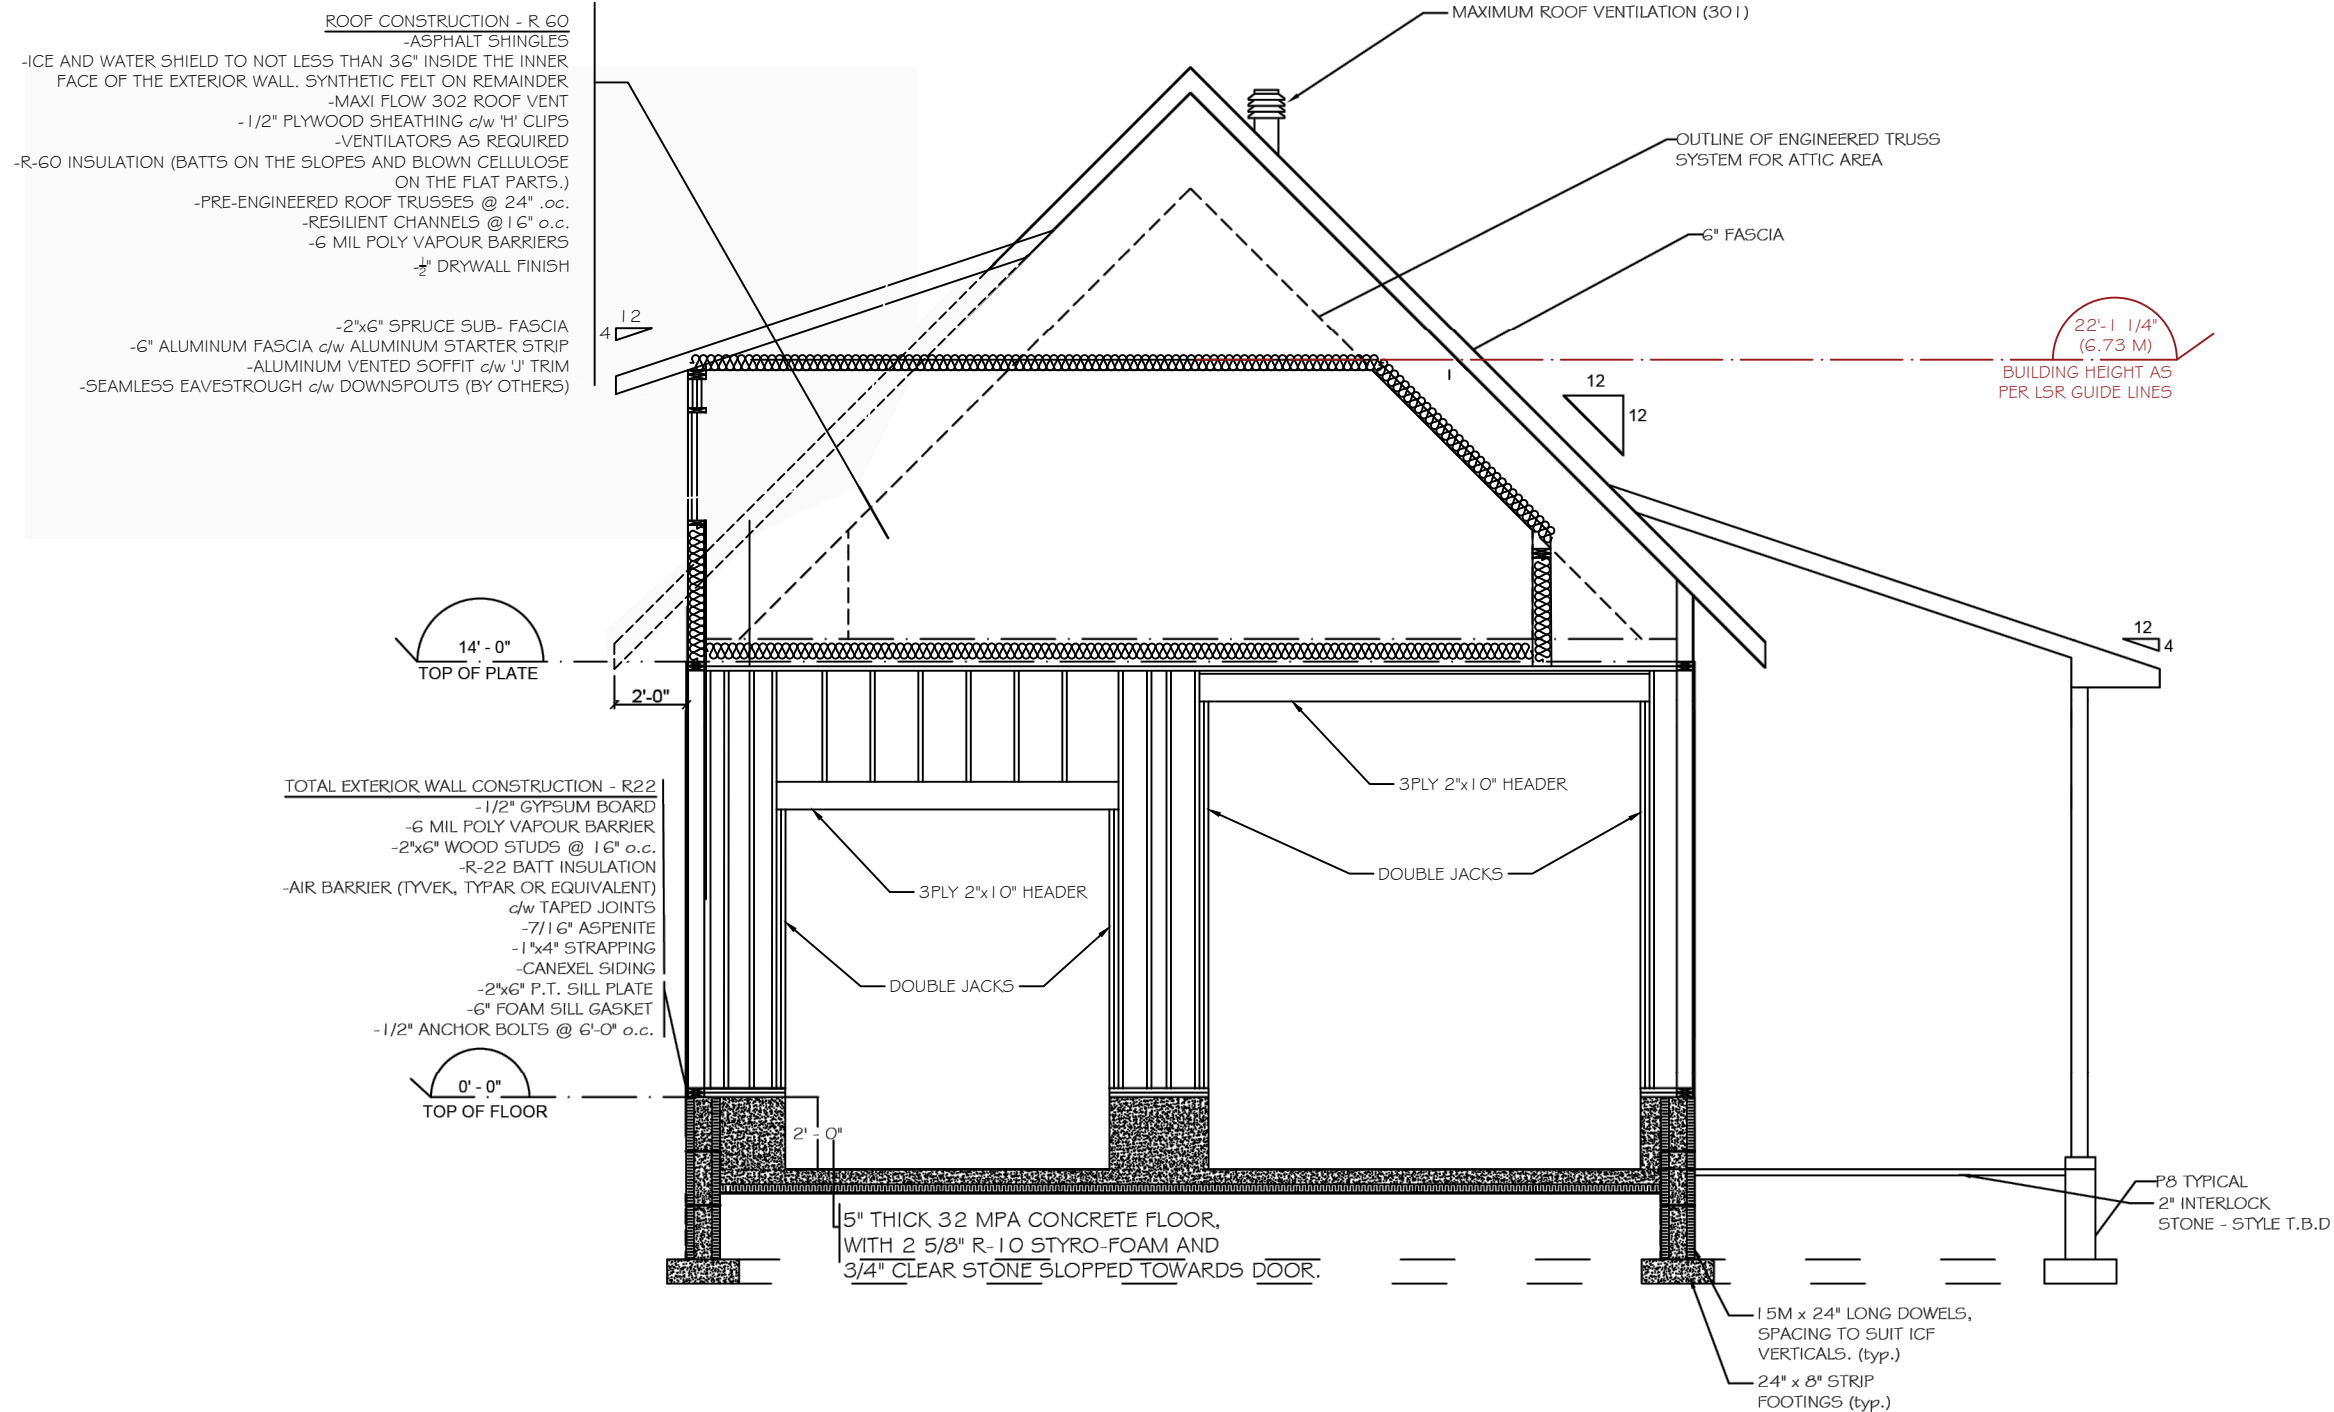

DRAWING NAME:
SECTION

DWG. NO:
A - 9

SCALE 3/16" : 1'

HUNTER SPINKS

PROJECT NAME:
LOUGHEED - 129 STONERIDGE

NOVEMBER 30, 2025

BILAM PROJECTS. INC

