


GEMMILL PARK CONCEPT PLAN - NOT FOR CONSTRUCTION

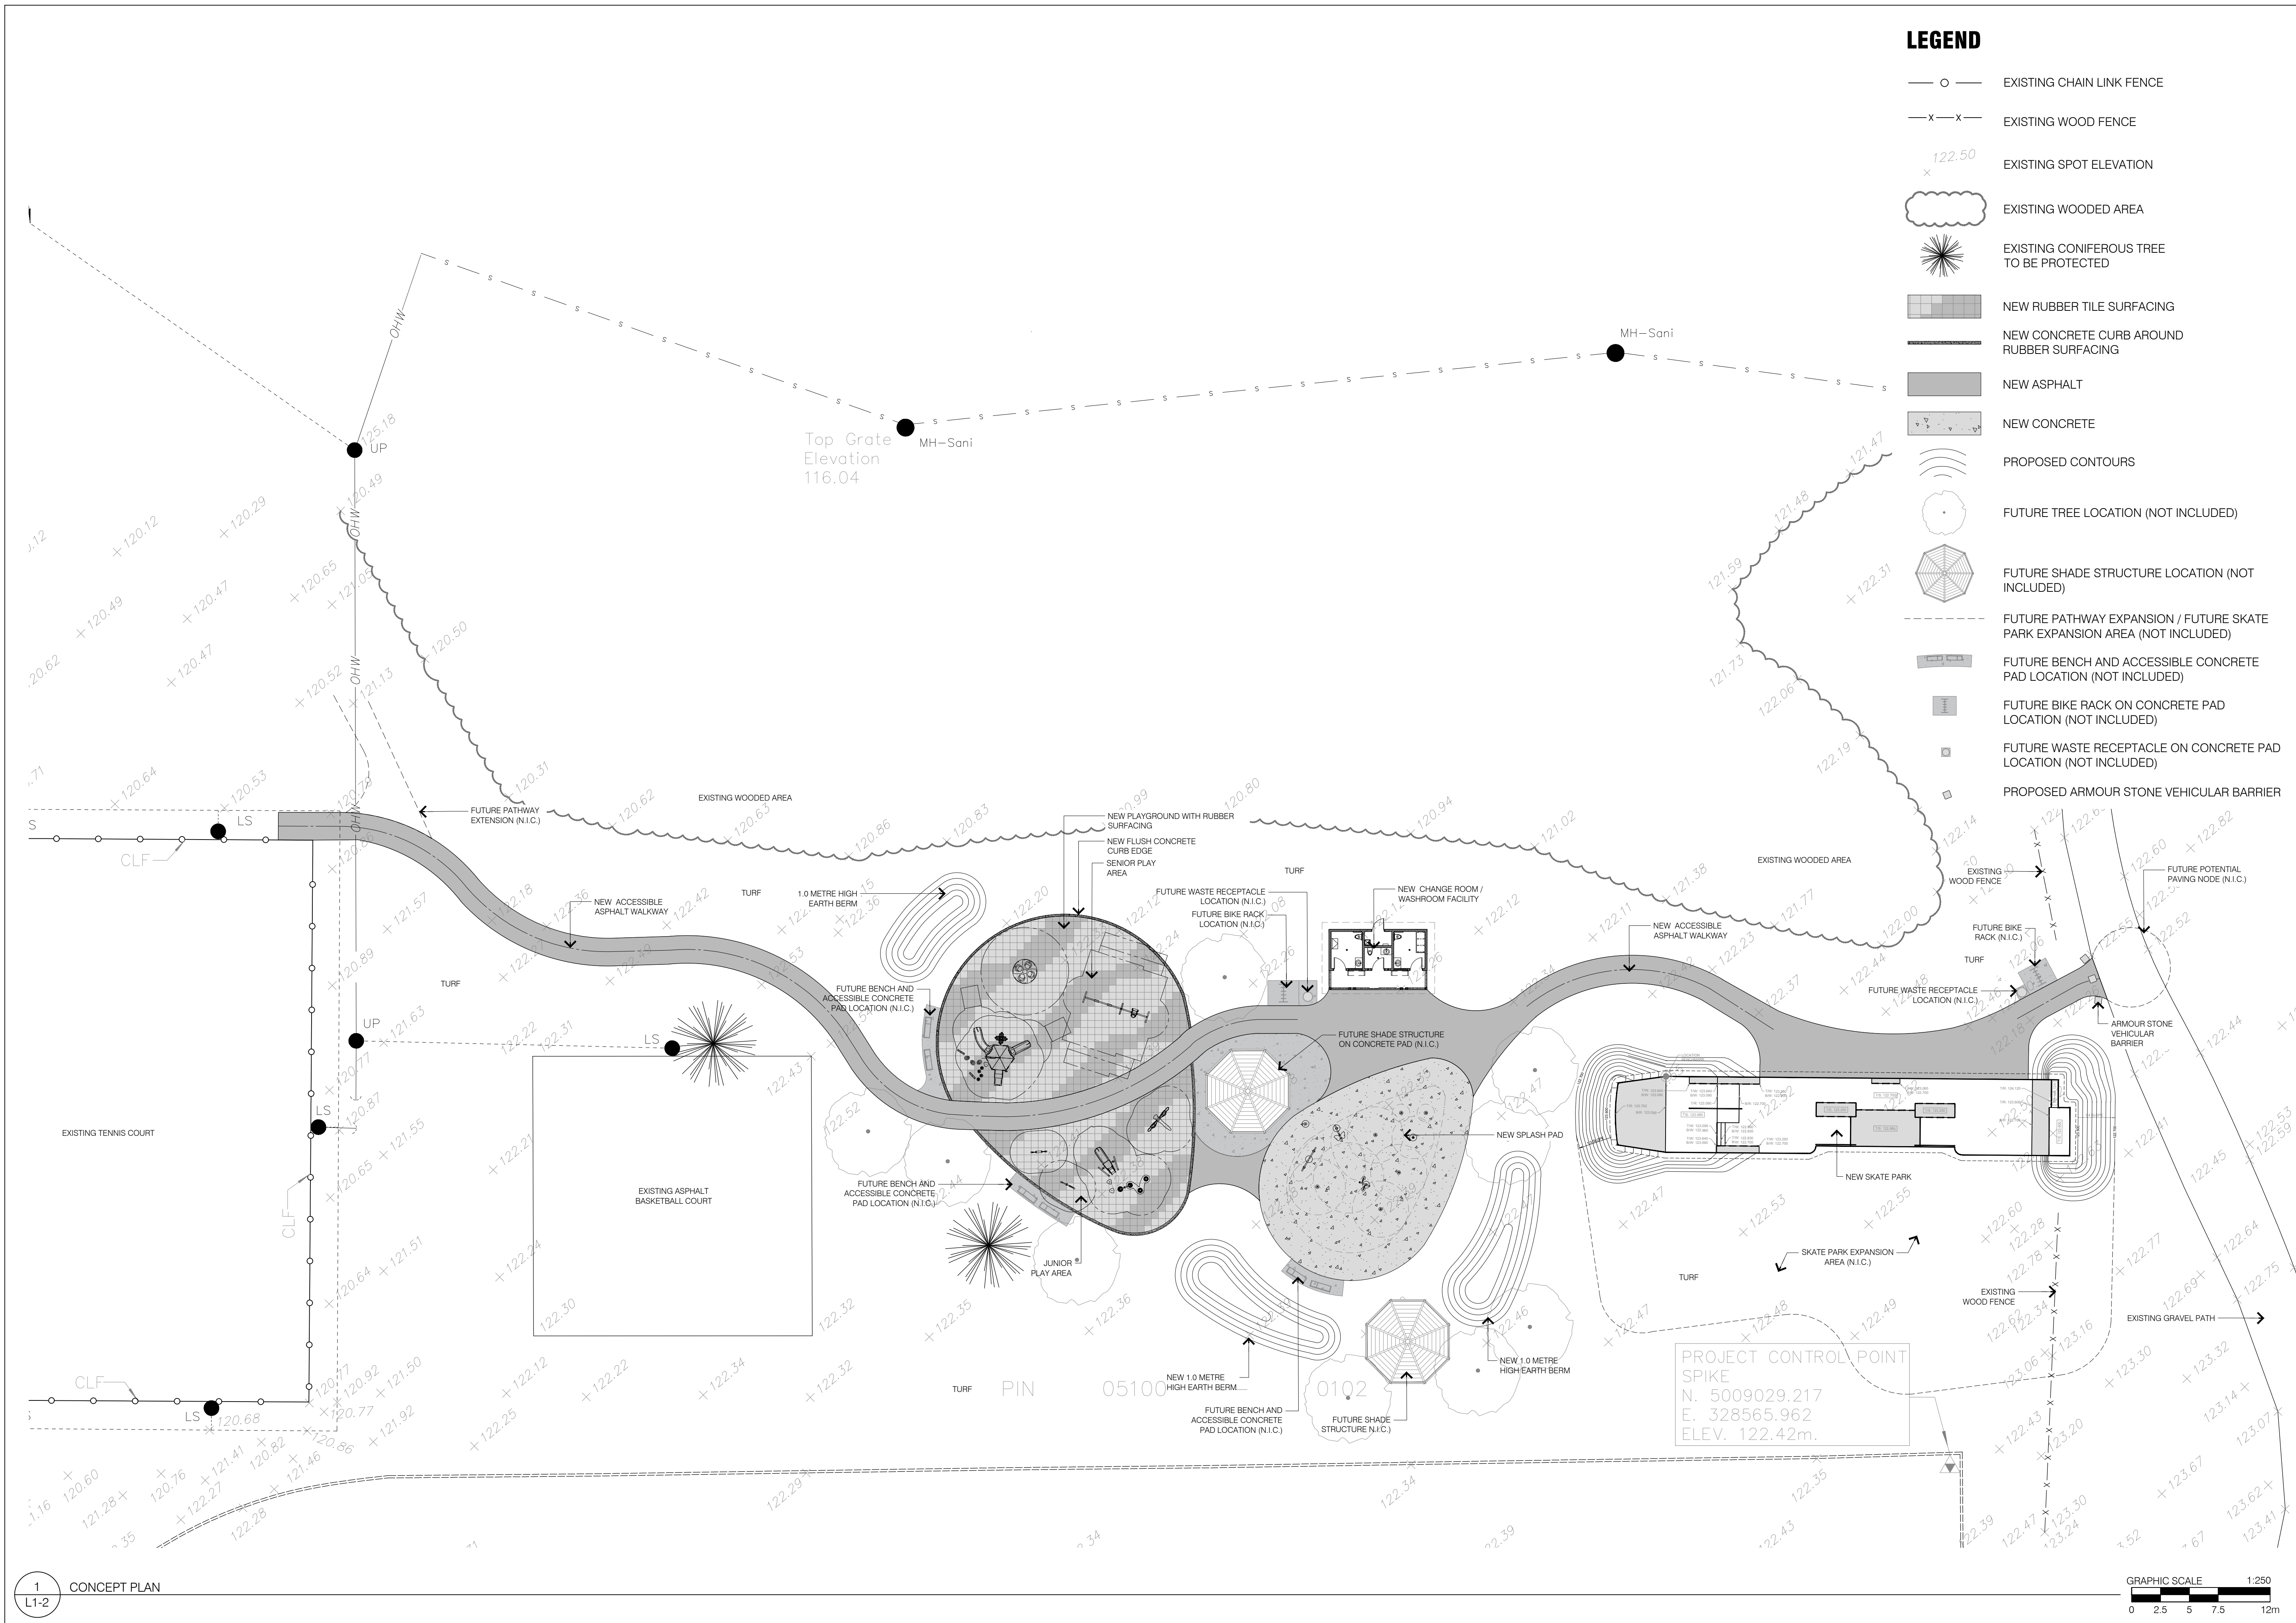


LEGEND

- EXISTING CHAIN LINK FENCE
- EXISTING WOOD FENCE
- EXISTING SPOT ELEVATION
- EXISTING WOODED AREA
- EXISTING CONIFEROUS TREE TO BE PROTECTED
- NEW RUBBER TILE SURFACING
- NEW CONCRETE CURB AROUND RUBBER SURFACING
- NEW ASPHALT
- NEW CONCRETE
- PROPOSED CONTOURS
- FUTURE TREE LOCATION (NOT INCLUDED)
- FUTURE SHADE STRUCTURE LOCATION (NOT INCLUDED)
- FUTURE PATHWAY EXPANSION / FUTURE SKATE PARK EXPANSION AREA (NOT INCLUDED)
- FUTURE BENCH AND ACCESSIBLE CONCRETE PAD LOCATION (NOT INCLUDED)
- FUTURE BIKE RACK ON CONCRETE PAD LOCATION (NOT INCLUDED)
- FUTURE WASTE RECEPTACLE ON CONCRETE PAD LOCATION (NOT INCLUDED)
- PROPOSED ARMOUR STONE VEHICULAR BARRIER

1 CONCEPT PLAN
L1-2

GRAPHIC SCALE 1:250
0 2.5 5 7.5 12m

No.	Date	Revisions / Submissions
LASHLEY + ASSOCIATES LANDSCAPE ARCHITECTURE & SITE ENGINEERING 200 BRIDGE STREET OTTAWA, ONTARIO J2E 6E1 P: 613 232 4011 W: LashleyA.com E: info@lashleya.com		

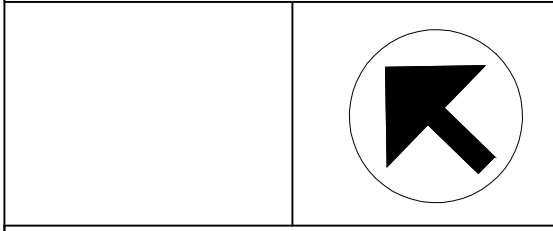

Project Title
GEMMILL PARK UPGRADES
186 BRIDGE STREET
ALMONTE, ON

Drawing Title
CONCEPT PLAN

Project Manager RC	Project ID 16611-2
Drawn By AK	Scale AS NOTED
Reviewed By RC	Drawing No.
Date 25/11/2016	L1-2
CAD File Name 16611-2_Gemmill Park Management Services	