


FRONT ELEVATION

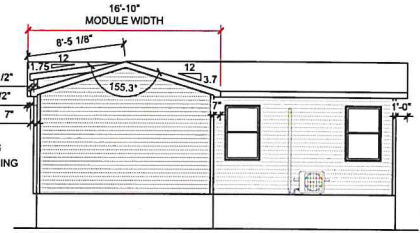

RIGHT ELEVATION


- SIDING AREAS:
- VINYL SIDING
 - NOVIKSTONE
 - NOVIKSTONE (DORMER)
 - BOARD AND BATTEN SIDING

1432 S.F. + 20% = 1718 S.F.
42 S.F. + 25% = 53 S.F.
7 S.F. + 35% = 10 S.F.
166 S.F. + 20% = 199 S.F.

FULL WRAP WITH
WHITE PLASTIC



REAR ELEVATION

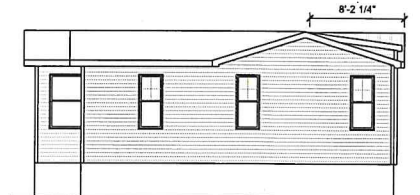


LEFT ELEVATION

I (WE) APPROVE THIS PLAN FOR CONSTRUCTION:

CLIENT:		CLIENT:		RETAILER:		SIGNATURE DATE:		1/8" = 1'-0" (11x17 FORMAT)	
MSH #:	6735	RETAILER:	SOUTH SHORE HOMES	QUOTE# / CLIENT NAME(S):	SSH 4-4-24 (STOCK)	PRELIMINARY DRAWINGS:	KIRSTEN AVERY	SIZE:	1500 S.F.
SHEET#:	A1.1	PURCHASING DRAWINGS:	KIRSTEN AVERY	KITCHEN DRAWINGS:	-	PRODUCTION DRAWINGS:	-	SERIAL#:	213317
						DATE OF FIRST DRAWINGS:	2024/04/04	CSM#:	89815
ELEVATIONS								SUPREME	

2024-04-24 - 09:49:49

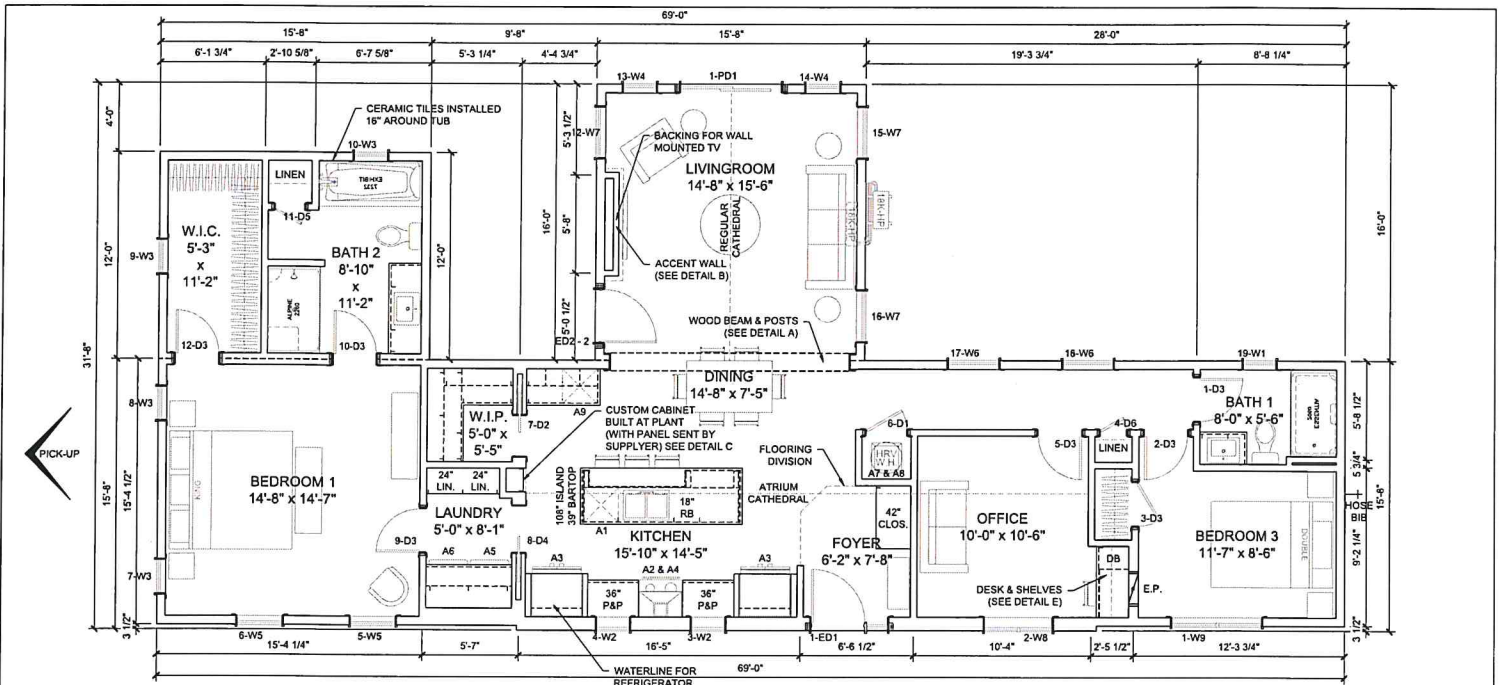

APPLIANCE SCHEDULE

TAG	TYPE
A1	PLUMBING FOR FUTURE DISHWASHER
A2	RANGE
A3	REFRIGERATOR (36")
A4	RANGE HOOD (CHIMNEY)
A5	WASHER
A6	DRYER
A7	RNC12 HRV
A8	WATER HEATER
A9	BEVERAGE REFRIGERATOR (24")

INTERIOR DOOR SCHEDULE

TAG	WIDTH	PANELS	TYPE	QTY.
D1	28	1	PASSAGE	1
D2	28	1	POCKET	1
D3	30	1	PASSAGE	7
D4	32	1	POCKET	1
D5	20	1	PASSAGE	1
D6	18	1	PASSAGE	1

EXTERIOR DOOR SCHEDULE

TAG	WIDTH	S.L.	TYPE	MODEL	COLORS	B.M.	GLASS
ED1	36	1	IN SWING W/ 15" TRANSOM	1 PANEL	WHITE FRAME W/ SLATE GREY SLAB	3 1/2"	CLASSIC GRILLE 3/4
ED2	36	-	IN SWING	1 PANEL	WHITE	1 1/4"	CLASSIC GRILLE
PD1	72	-	PATIO	-	WHITE	1 1/4"	CLEAR -

WINDOW SCHEDULE

TAG	W	H	PANELS	TYPE	COLORS	B.M.	GRILLS
W1	24	39	1	SINGLE HUNG	WHITE	1 1/4"	2x2 TOP SASH
W2	24	54	1	CASEMENT W/ 15" TRANSOM	WHITE	1 1/4"	TRANSOM
W3	24	56	1	SINGLE HUNG	WHITE	1 1/4"	2x2 TOP SASH
W4	24	56	1	SINGLE HUNG	WHITE	1 1/4"	-
W5	32	56	1	SINGLE HUNG	WHITE	1 1/4"	2x2 TOP SASH
W6	36	56	1	SINGLE HUNG	WHITE	1 1/4"	2x2 TOP SASH
W7	36	56	1	SINGLE HUNG	WHITE	1 1/4"	-
W8	46	71	1	CASEMENT W/ 15" TRANSOM	WHITE	1 1/4"	TRANSOM
W9	64	56	2	SINGLE HUNG	WHITE	1 1/4"	2x2 TOP SASH

I (WE) APPROVE THIS PLAN FOR CONSTRUCTION:

CLIENT:		CLIENT:		RETAILER:		SIGNATURE DATE:		3/16" = 1'-0" (11x17 FORMAT)		
MSH #:	6735	RETAILER:	SOUTH SHORE HOMES	QUOTE# / CLIENT NAME(S):	SSH 4-4-24 (STOCK)	PRELIMINARY DRAWINGS:	KIRSTEN AVERY	SIZE:	1500 S.F.	
SHEET#	A.2.1	PURCHASING DRAWINGS:	KIRSTEN AVERY	KITCHEN DRAWINGS:	-	PRODUCTION DRAWINGS:	-	SERIAL#:	213317	
							DATE OF FIRST DRAWINGS:	2024/04/04	CS#:	89815
FLOOR PLAN										