
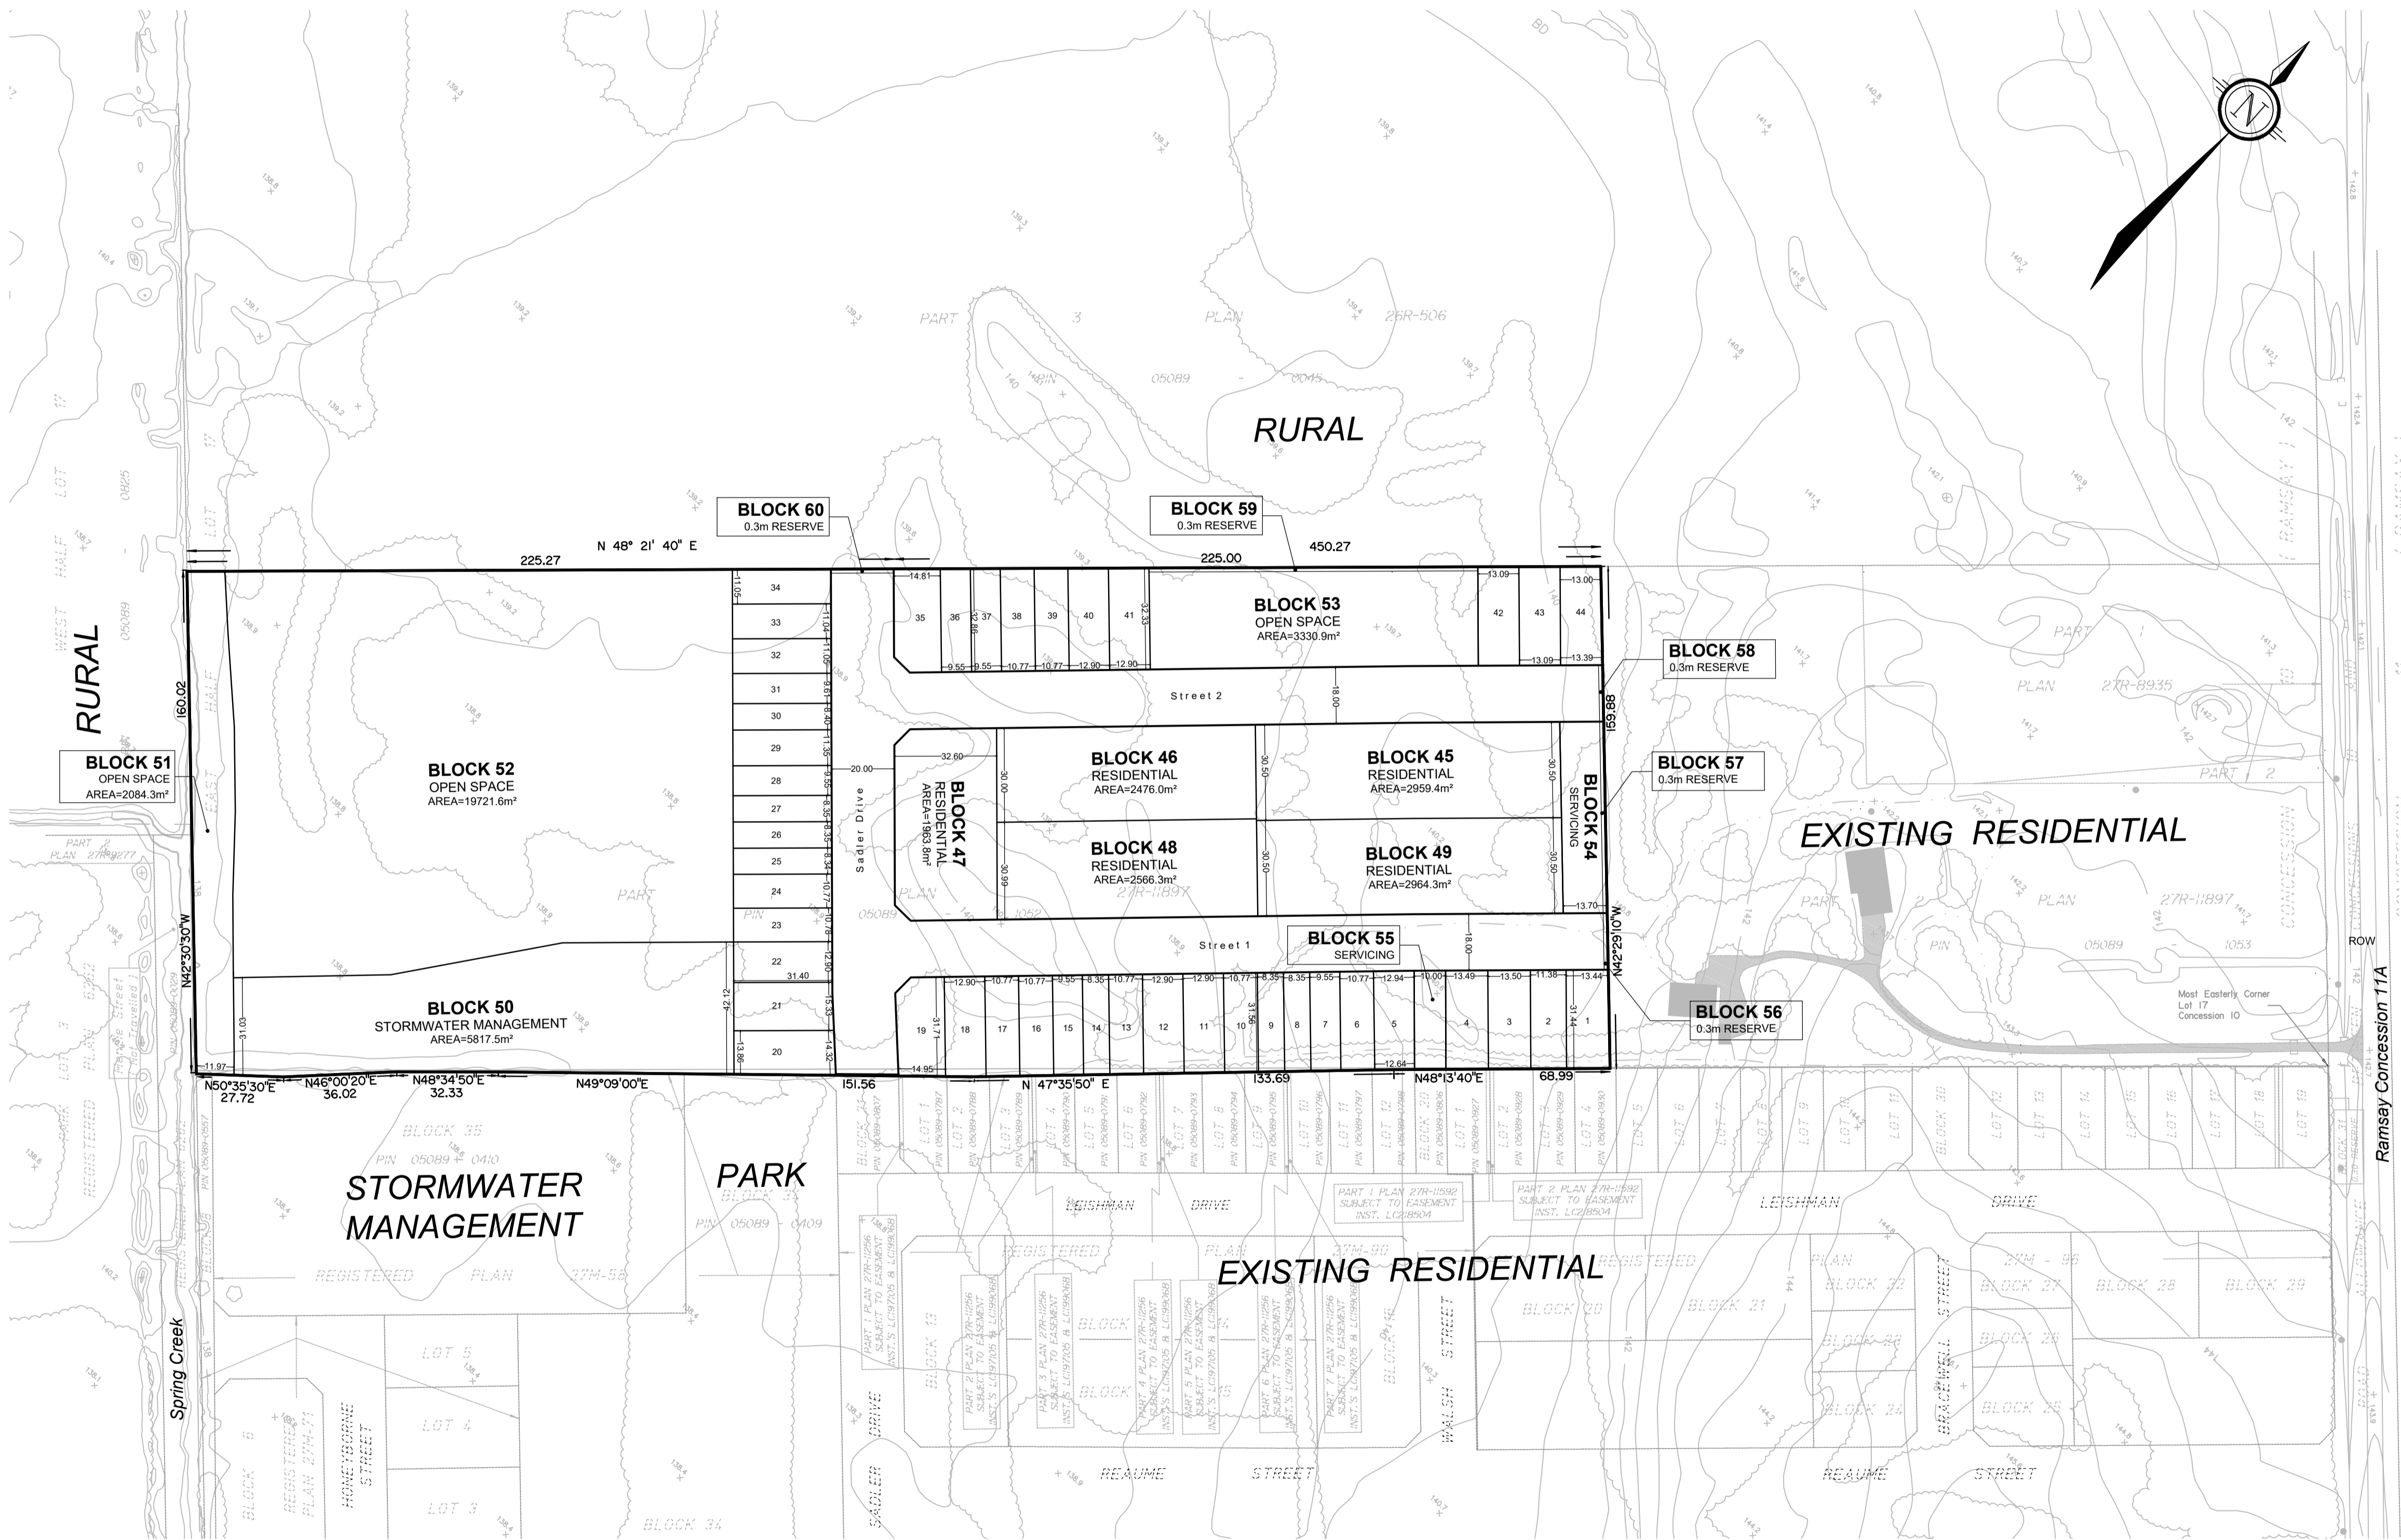


**SCHEDULE OF LANDUSE**

BLOCK #'s	LAND USE	UNITS	AREA (hectares)
1-44	RESIDENTIAL (Single Family Homes)	44	1.58
46-48	RESIDENTIAL (Bungalow Townhomes)	26	0.70
45,49	RESIDENTIAL (2-Storey Townhomes)	28	0.59
51-53	OPEN SPACE		2.51
50	STORMWATER MANAGEMENT		0.58
54,55	SERVICING		0.11
56-60	RESERVE		0.01
	ROADS		1.14
<b>TOTAL</b>			<b>7.23</b>

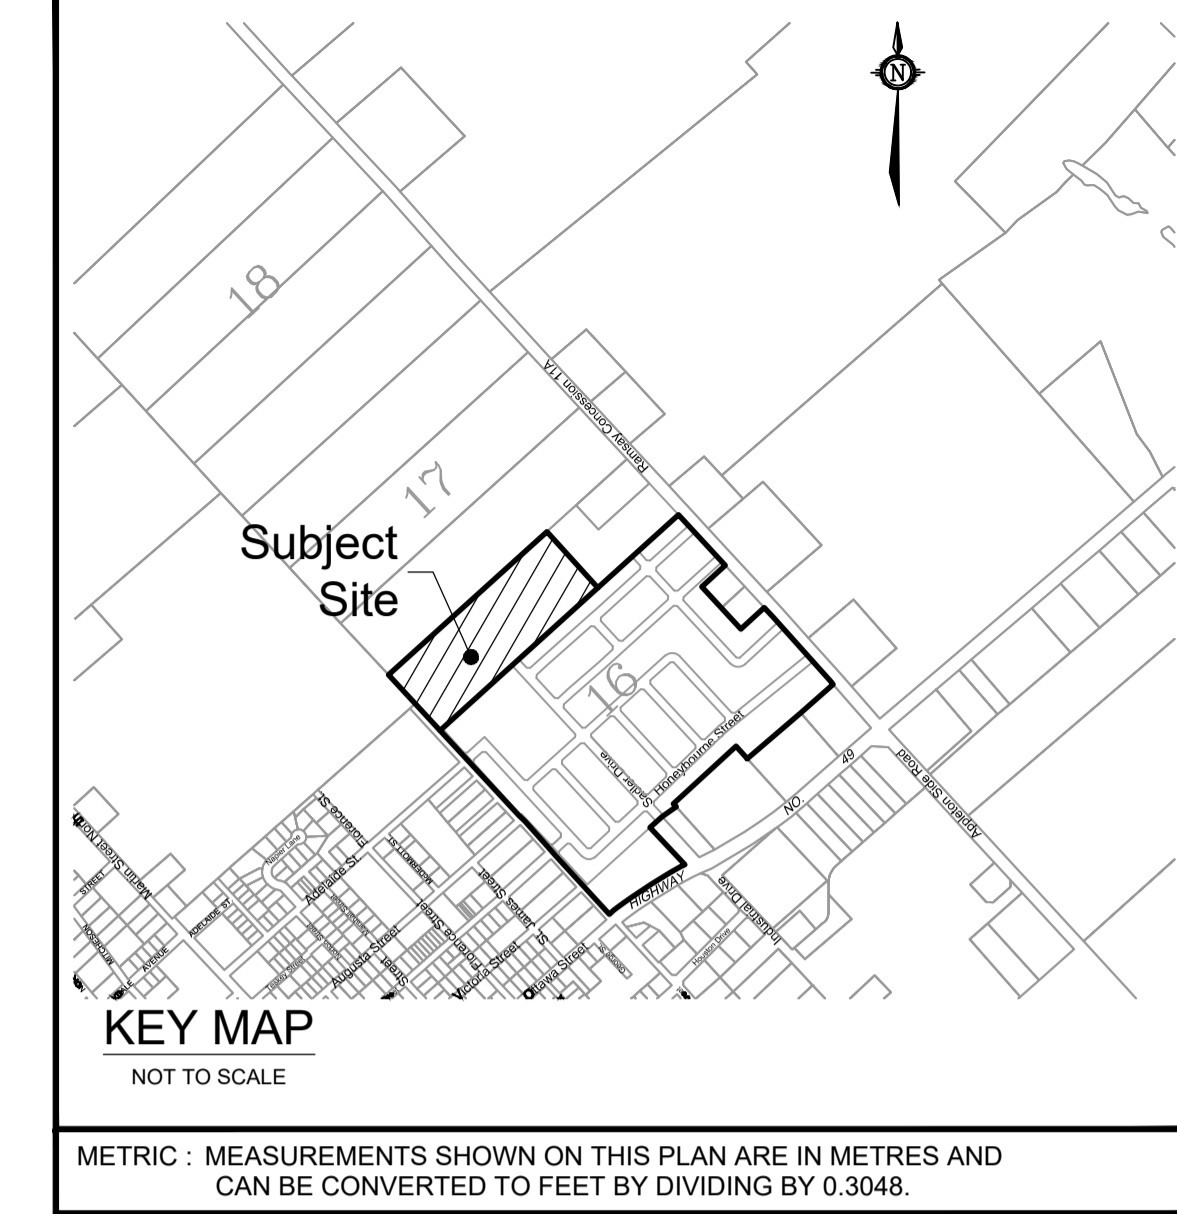

**DRAFT PLAN OF SUBDIVISION OF PART OF LOT 17 CONCESSION 10**  
Geographic Township of Ramsay  
**MUNICIPALITY OF MISSISSIPPI MILLS**  
**COUNTY OF LANARK**

SCALE  
1 : 1250

DATE: MAY, 2026

**SURVEYOR'S CERTIFICATE**

I HEREBY CERTIFY THAT THE BOUNDARIES OF THE LANDS TO BE SUBDIVIDED AND THEIR RELATIONSHIP TO ADJOINING LANDS ARE CORRECTLY SHOWN.

DATED \_\_\_\_\_ MIREL ARADAU  
ONTARIO LAND SURVEYOR

ANNIS, O'SULLIVAN, VOLLEBECK LTD.  
ONTARIO LAND SURVEYORS  
Project No. 23126-22

**OWNER'S CERTIFICATE**

THIS IS TO CERTIFY THAT WE, MENZIE ALMONTE 2 INC., ARE THE OWNERS / AGENTS OF THE LANDS TO BE SUBDIVIDED AND THAT THIS PLAN WAS PREPARED IN ACCORDANCE WITH OUR INSTRUCTIONS.

DATE \_\_\_\_\_ David Kardish (Assistant Secretary)  
I have the authority to bind the corporation

- ADDITIONAL INFORMATION REQUIRED UNDER SECTION 51 (17) OF THE PLANNING ACT.**
- A) The boundaries of the land proposed to be subdivided, certified by an Ontario land Surveyor.  
**As shown on Draft Plan**
  - B) The locations, widths & names of the proposed highways within the proposed subdivision & of existing highways on which the proposed subdivision abuts.  
**As shown on Draft Plan**
  - C) On a small map plan, on a scale of not less than 1cm to 100m, all of the land adjacent to the proposed subdivision that is owned by the applicant or in which the applicant has an interest, every subdivision adjacent to the proposed subdivision & the relationship of the boundaries of the land to be subdivided to the boundaries of the township lot of other original grant of which the land forms the whole part.  
**As Shown on Draft Plan**
  - D) The purpose for which the proposed lots are to be used:  
**Residential, Stormwater Management, and Open Space shown on Draft Plan**
  - E) The existing uses of all adjoining lands.  
**Residential, Rural, Stormwater Management, and Park shown on Draft Plan**
  - F) The approximate dimensions & layout of the proposed lots:  
**As shown on Draft Plan**
  - G) Natural & artificial features such as buildings or other structures or installations, railways, highways, watercourses, drainage ditches, wetlands & wooded areas within or adjacent to the land proposed to be subdivided.  
**As shown on Draft Plan**
  - H) The availability and nature of domestic water supplies:  
**Development will be supplied with full municipal piped water service**
  - I) The nature & quality of the soil:  
**Very Stiff Brown Glacial Till and Firm to Soft Grey Silty Clay**
  - J) Existing contours or elevations as may be required to determine the grade of the highways and the drainage of the land proposed to be subdivided:  
**Contours shown at 0.5 metre intervals on Draft Plan**
  - K) The municipal services available or to be available to the land proposed to be subdivided:  
**Development will be supplied with full sanitary and storm water sewer services.**
  - L) The nature & extent of any restrictions affecting the land proposed to be subdivided, including restrictive covenants or easements. 1994, c. 23, s. 30 (1994, c. 4, s. 29 (3)).  
**As shown on Draft Plan.**

**MILL RUN EXTENSION**

**NOVATECH**  
Engineers, Planners & Landscape Architects  
Suite 200, 240 Michael Cowpland Drive  
Ottawa, Ontario, Canada K2M 1P6

Telephone (613) 254-9643  
Facsimile (613) 254-5867  
Website www.novatech-eng.com

PROJECT No. 121125

M:\2021\121125\CAD\Planning\Draft Plans\23126-22 Regional P\117 Con10 (Ramsay) DPS D5.dwg, DPA-A1, May 21, 2026 - 4:05pm, wlosos