



**KEY PLAN**  
(NOT TO SCALE)

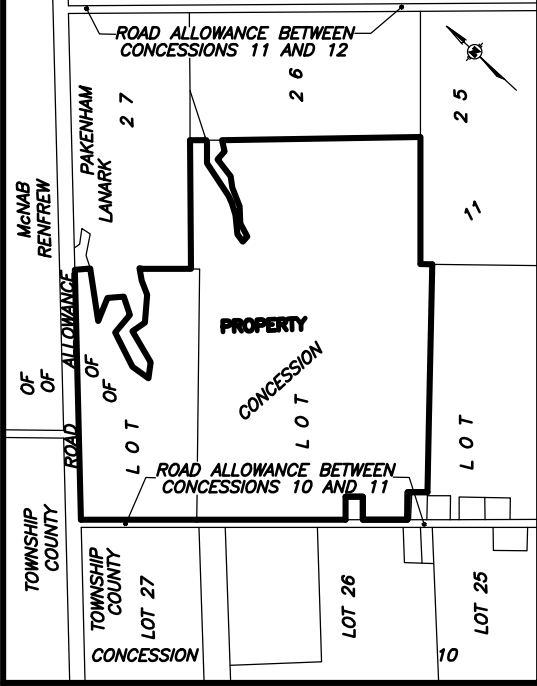


**SEVERANCE SKETCH**

SCALE 1:5000

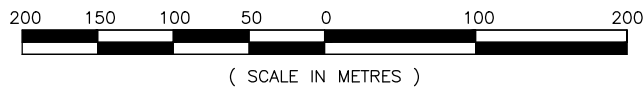

**CAUTION NOTES:**


1. THIS IS NOT A PLAN OF SURVEY AND SHALL NOT BE USED EXCEPT FOR THE PURPOSE INDICATED IN THE TITLE BLOCK
2. THIS SKETCH IS PROTECTED BY COPYRIGHT
3. THIS SKETCH IS AN ORIGINAL IF EMBOSSED BY THE SURVEYOR'S SEAL.

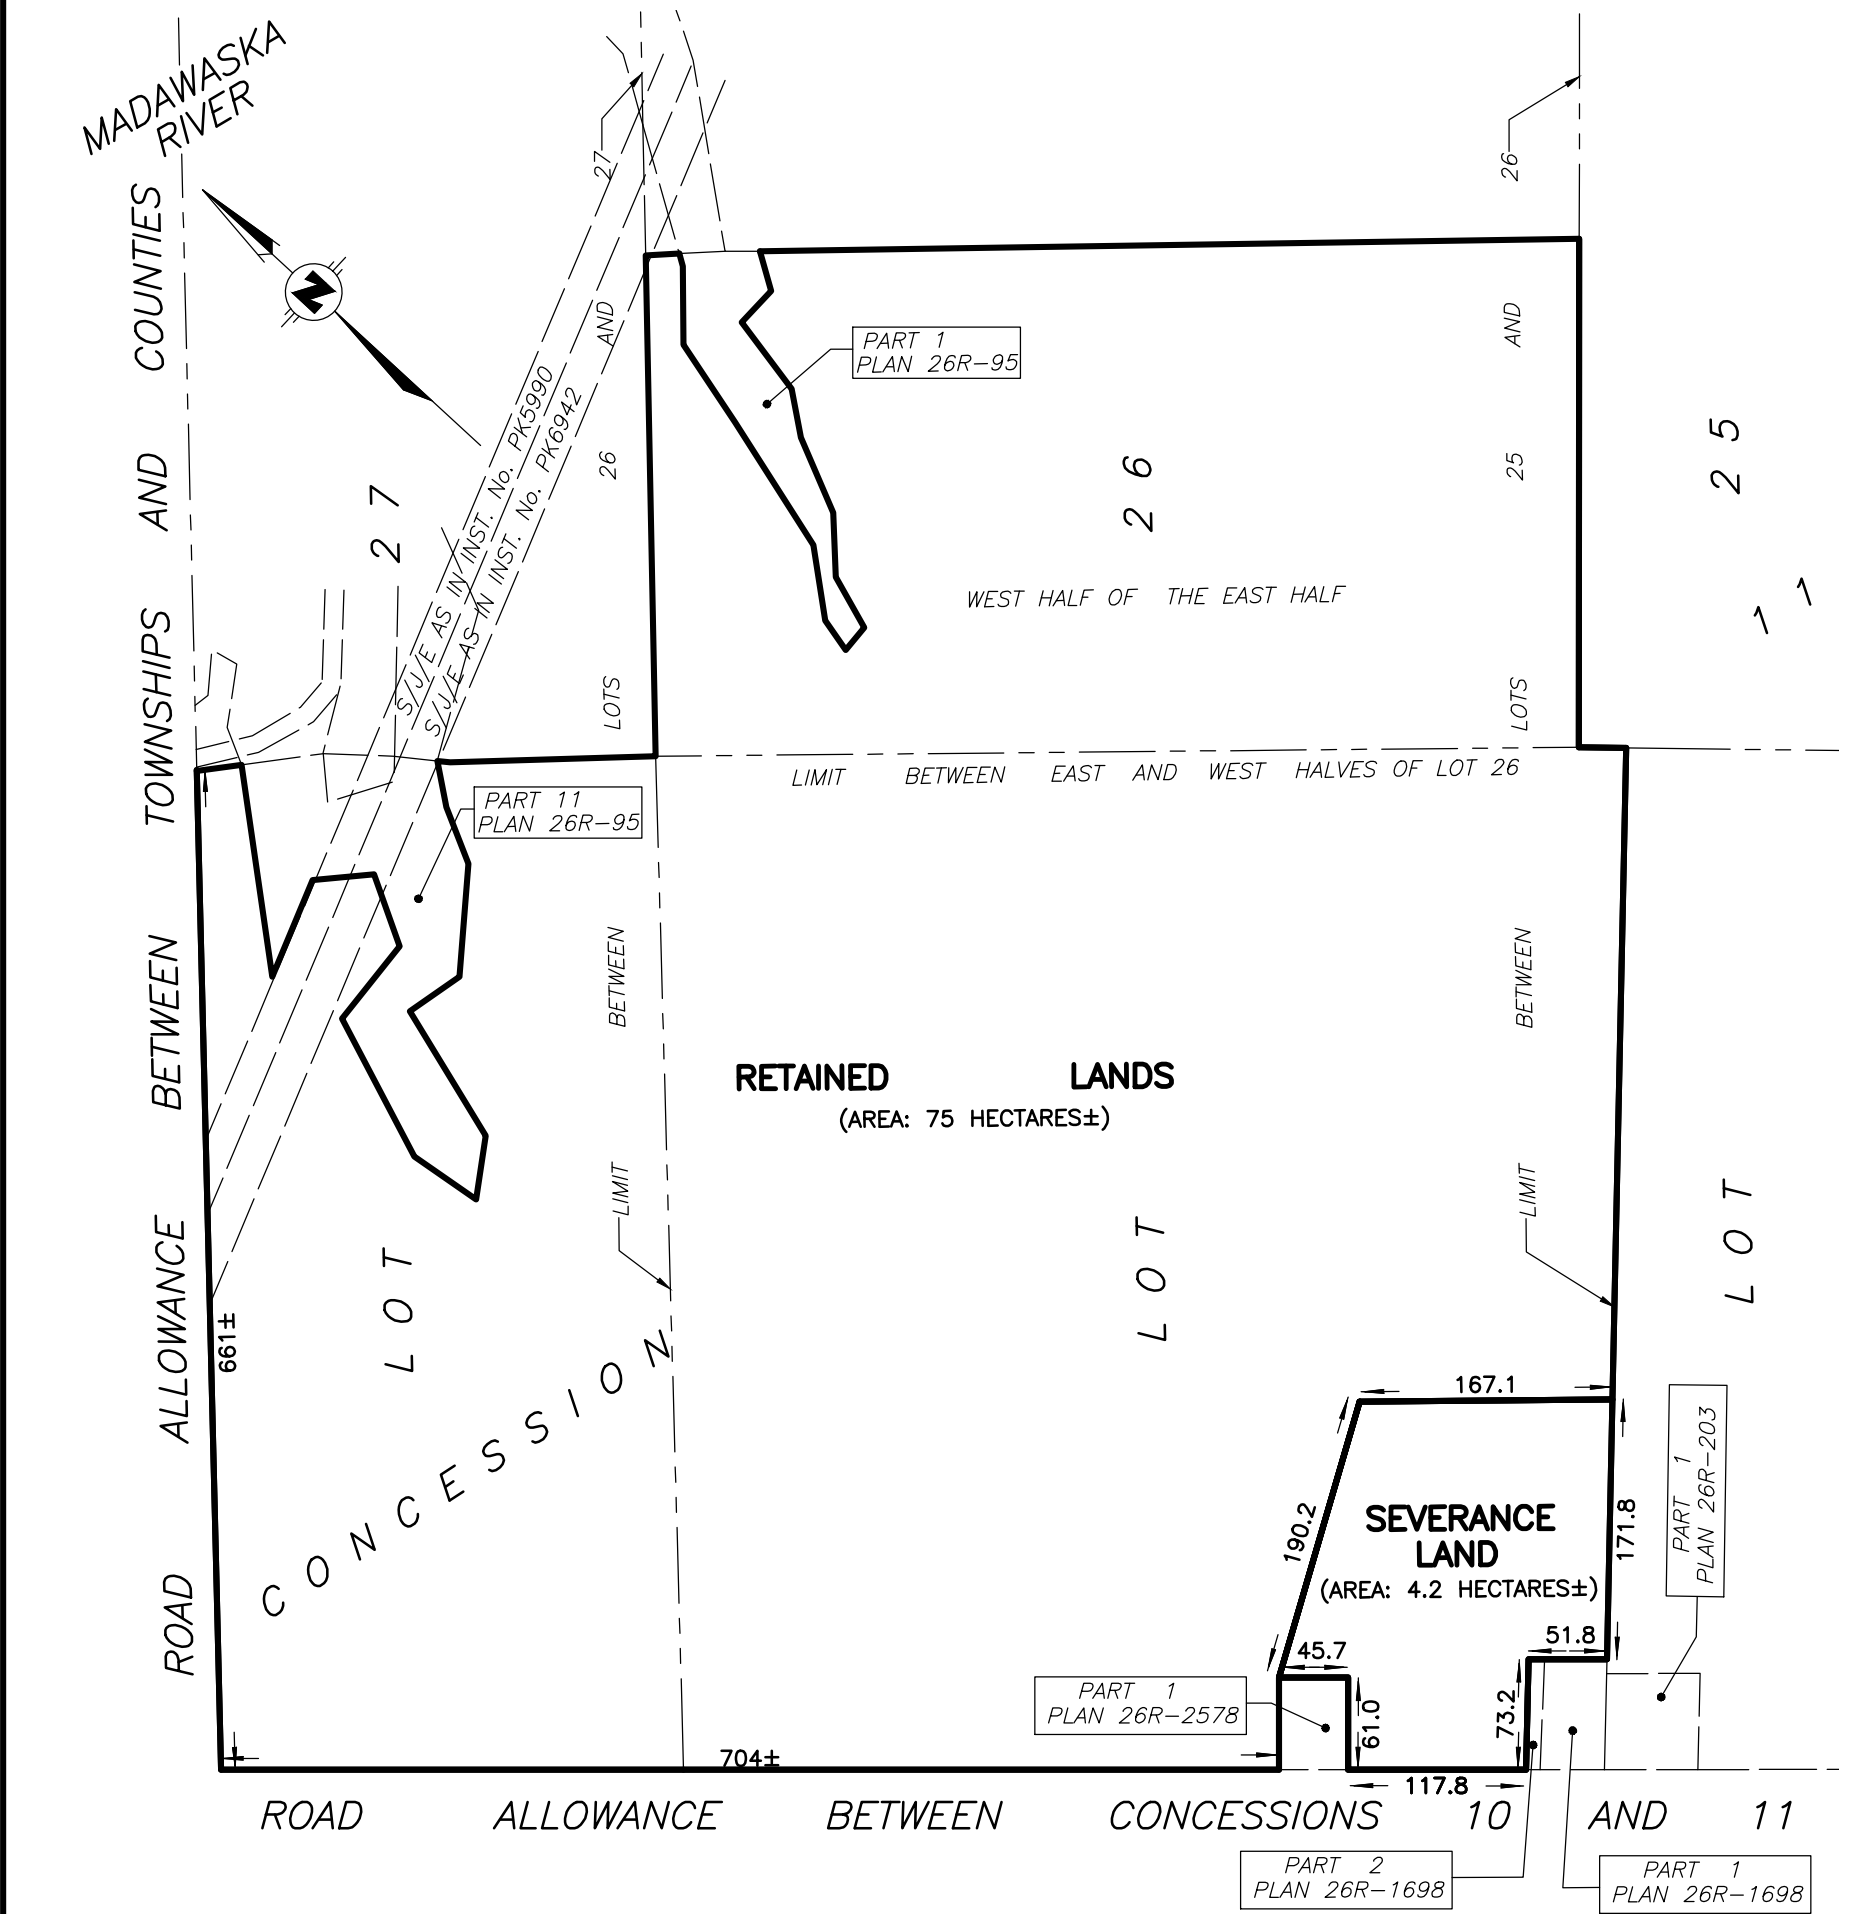

**METRIC:** DISTANCES SHOWN ON THIS PLAN ARE IN METRES AND CAN BE CONVERTED TO FEET BY DIVIDING BY 0.3048

**Callon • Dietz** INCORPORATED

ONTARIO LAND SURVEYORS  
CARLETON PLACE LONDON NORTH BAY ST. THOMAS  
info@callondietz.com callondietz.com

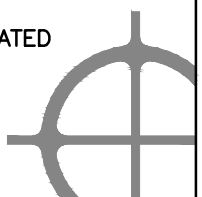

REGISTERED  
**ISO 9001**

**LOCATION:**

PART OF LOTS 26 AND 27, CONCESSION 11  
GEOGRAPHIC TOWNSHIP OF MISSISSIPPI MILLS  
TOWNSHIP OF PAKENHAM  
COUNTY OF LANARK

DATE: JUNE 16, 2025  
CHECKED BY: G.B.  
DRAFTED BY: B.L.  
REF. No. \_\_\_\_\_

SURVEY BY: -- DRAWN BY: BL FILE No: 25-27452 PLAN No: --