


SURVEYOR'S REAL PROPERTY REPORT
PART 1 OF 2
PLAN OF SURVEY
OF PART OF
LOT 12
CONCESSION 2

IN THE
GEOGRAPHIC TOWNSHIP OF RAMSAY
MUNICIPALITY OF MISSISSIPPI MILLS
COUNTY OF LANARK

SCALE 1:750

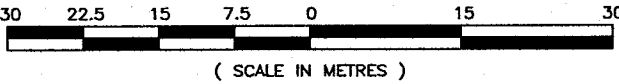

W.L. TREMBLAY
ONTARIO LAND SURVEYOR

BEARING NOTE

BEARINGS ARE ASTRONOMIC REFERRED TO THE SOUTHERLY
LIMIT OF THE ROAD ALLOWANCE BETWEEN CONCESSION 2 AND 3,
SHOWN TO HAVING A BEARING OF N41°28'00"W AN SHOWN ON
PLAN 26R-2036.

METRIC:


DISTANCES SHOWN ON THIS PLAN ARE IN METRES AND
CAN BE CONVERTED TO FEET BY DIVIDING BY 0.3048

LEGEND & NOTES

DENOTES	MONUMENT FOUND
■	MONUMENT SET
IB	IRON BAR
SIB	STANDARD IRON BAR
SSIB	SHORT STANDARD IRON BAR
RIB	ROUND IRON BAR
RPL	ROCK PLUG
CP	CONCRETE PIN
(WIT)	WITNESS
(OU)	ORIGIN UNKNOWN
(857)	FAIRHALL, MOFFATT & WOODLAND LIMITED
(1054)	GEO. W. BRACKEN, O.L.S.
(1352)	BRIAN W. KERR, O.L.S.
P1	PLAN 26R-106
P2	PLAN 26R-2036
P3	PLAN 26R-2264
OHW	OVERHEAD UTILITY WIRES
UP	UTILITY POLE

LOT 12
CONCESSION 3

KNOWN AS RAMSAY CONCESSION 3A
ROAD ALLOWANCE BETWEEN CONCESSIONS 2 AND 3
P. I. N. 05104-0036 (LT)

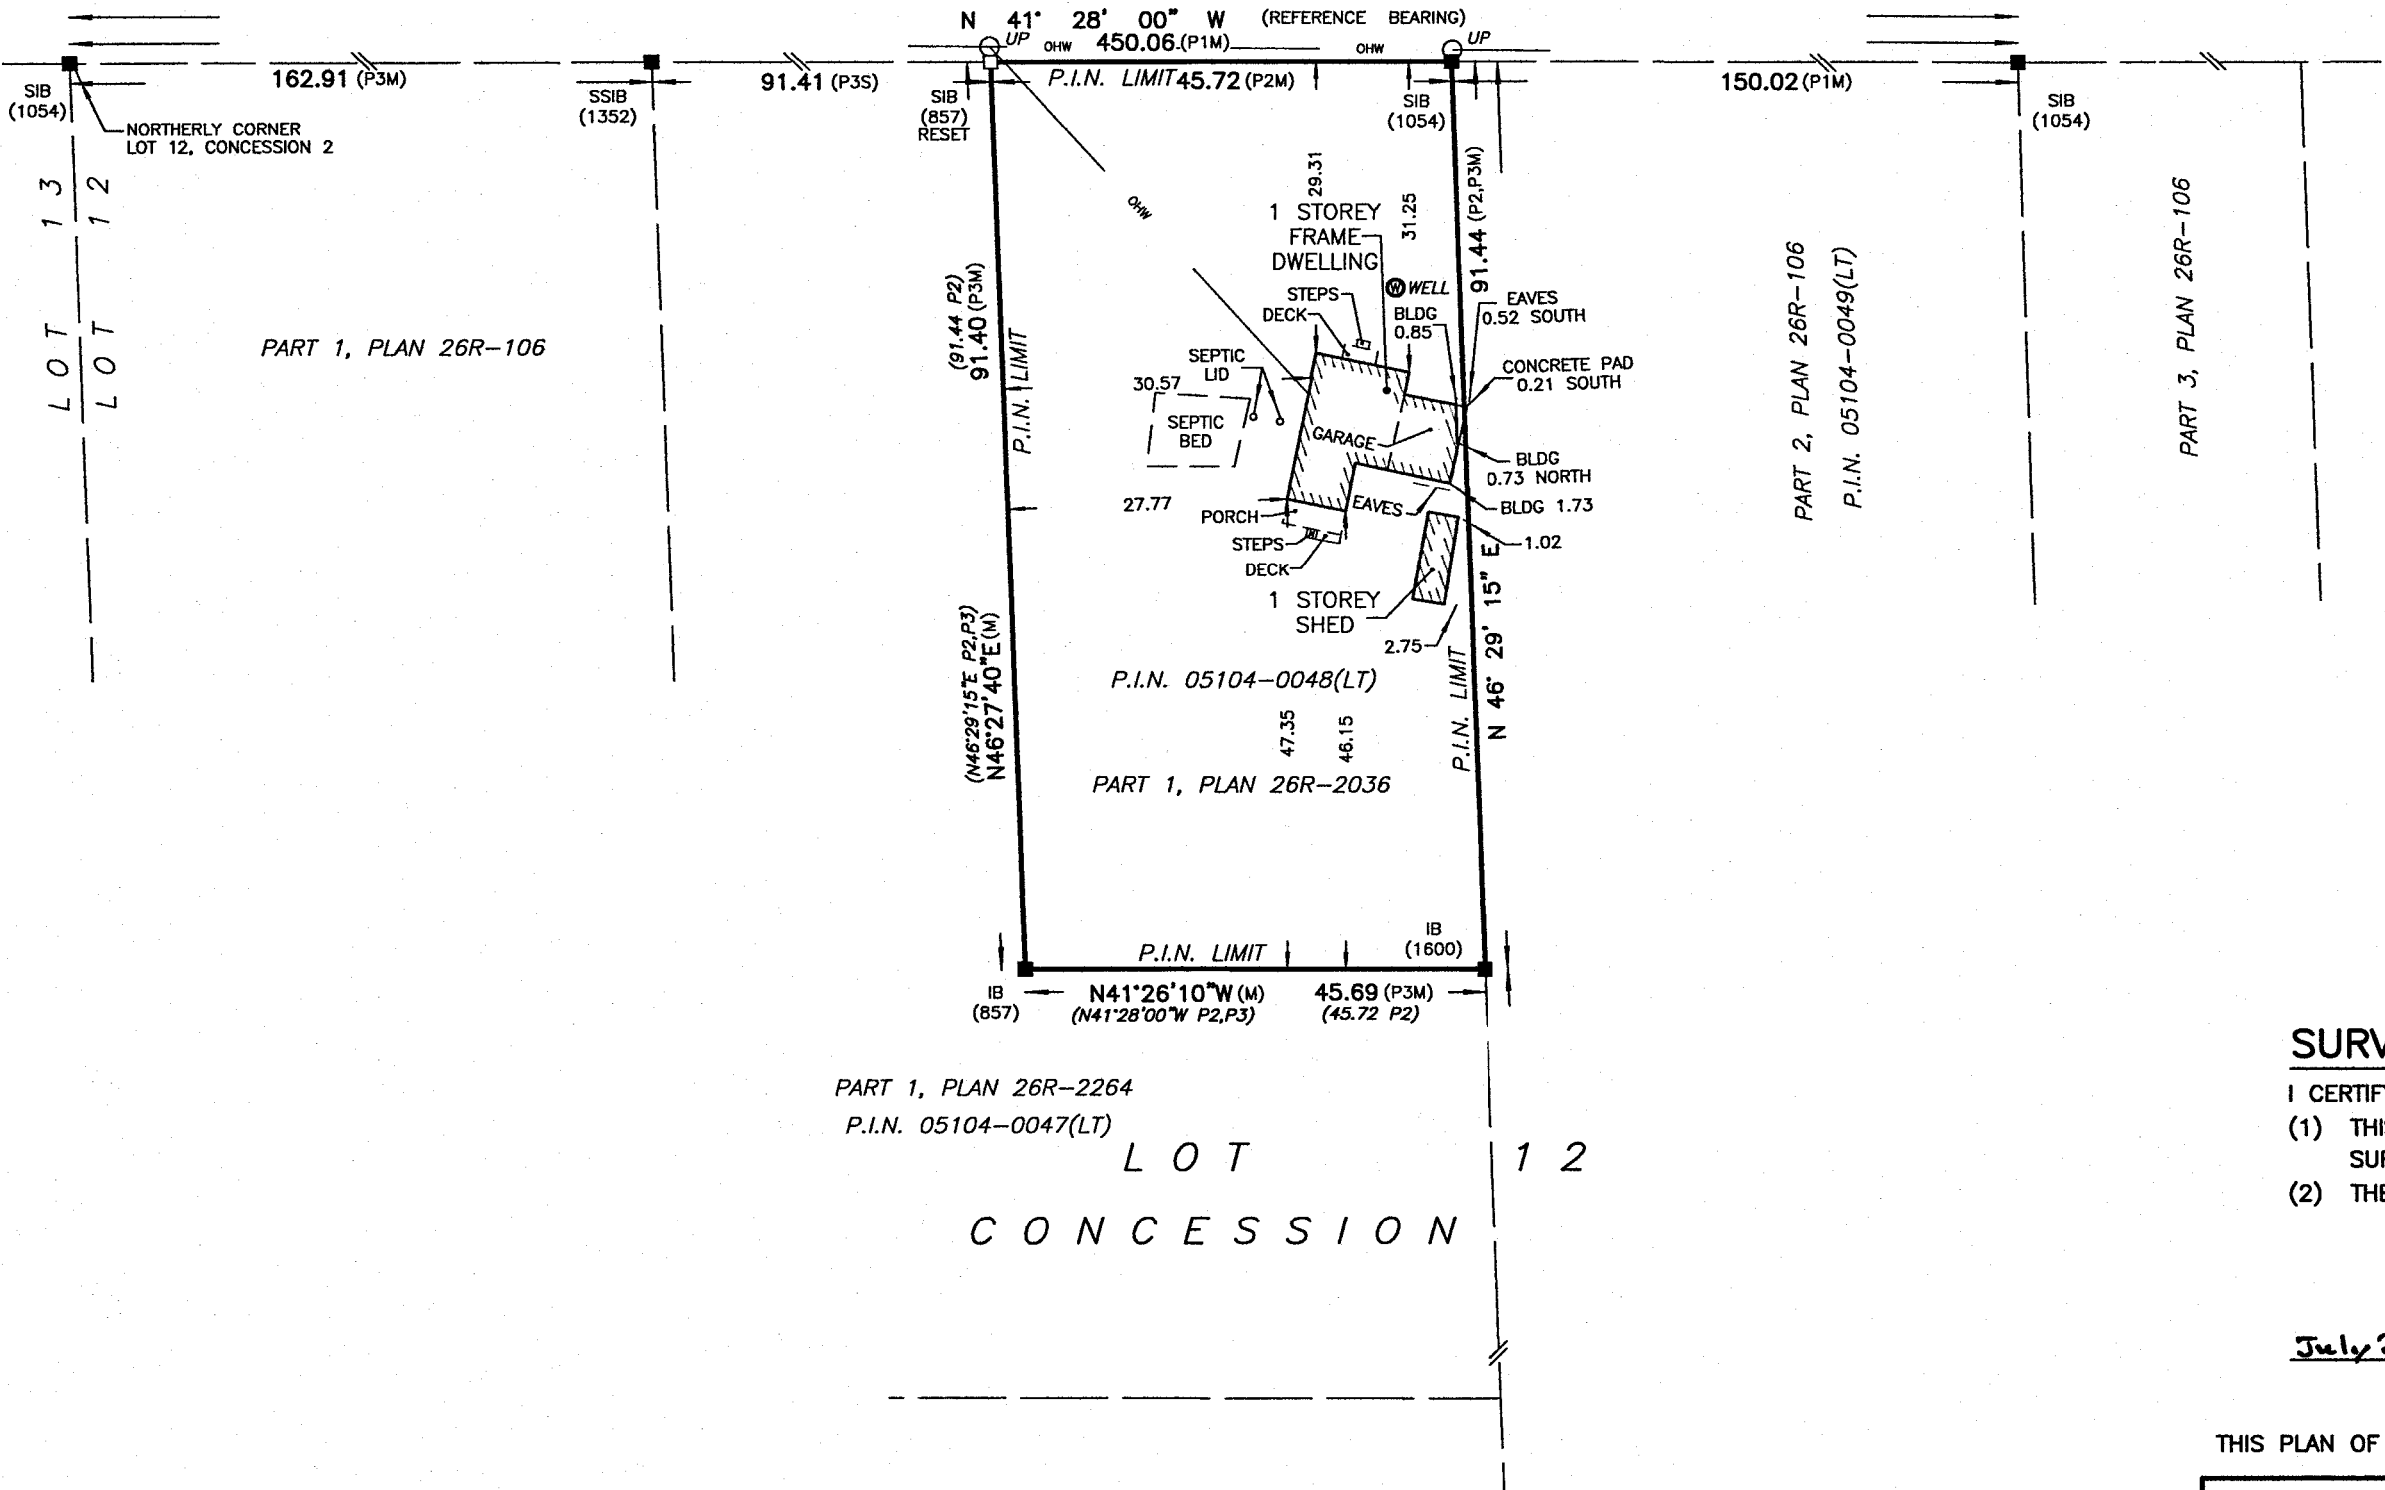

SURVEYOR'S CERTIFICATE

- I CERTIFY THAT:
- (1) THIS SURVEY AND PLAN ARE CORRECT AND IN ACCORDANCE WITH THE SURVEYS ACT, THE SURVEYORS ACT AND THE REGULATIONS MADE UNDER THEM.
 - (2) THE SURVEY WAS COMPLETED ON THE 23rd DAY OF JUNE, 2023

July 21, 2023
DATE

W.L. Tremblay
W.L. TREMBLAY
ONTARIO LAND SURVEYOR

THIS PLAN OF SURVEY RELATES TO AOLS PLAN SUBMISSION FORM NUMBER 2208973.

Callon + Dietz INCORPORATED

ONTARIO LAND SURVEYORS
CARLETON PLACE LONDON NORTH BAY
requests@callondietz.com callondietz.com

SURVEY BY: RG DRAWN BY: NJ FILE No: 23-2065 PLAN No: DDD-4222